


SCALE 1/8" = 1'-0"




EAST ELEVATION.



WEST ELEVATION.

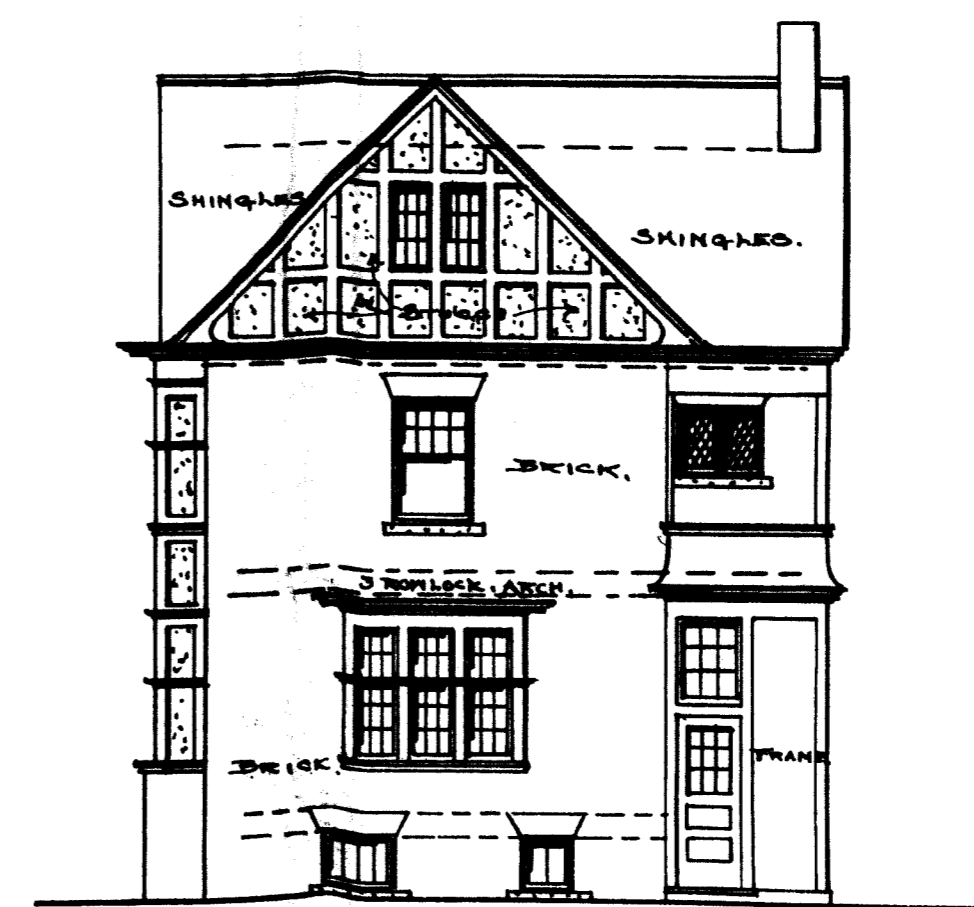

REAR ELEVATION.

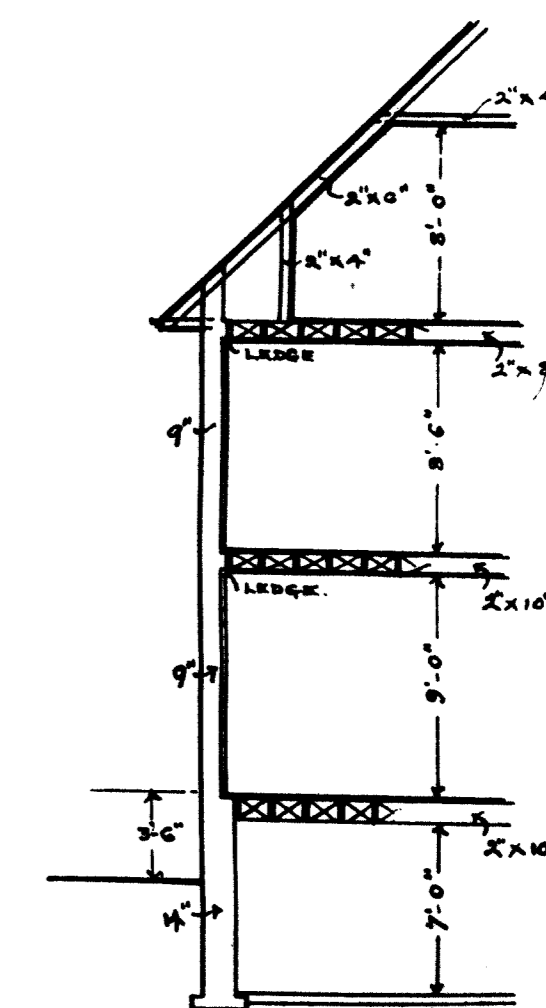


SECTION.

Supplement to CONSTRUCTION


August 1911.

Vol. 4, No. 8.


Plans 1/8" Scale
Elevation " "
For Description see page 83

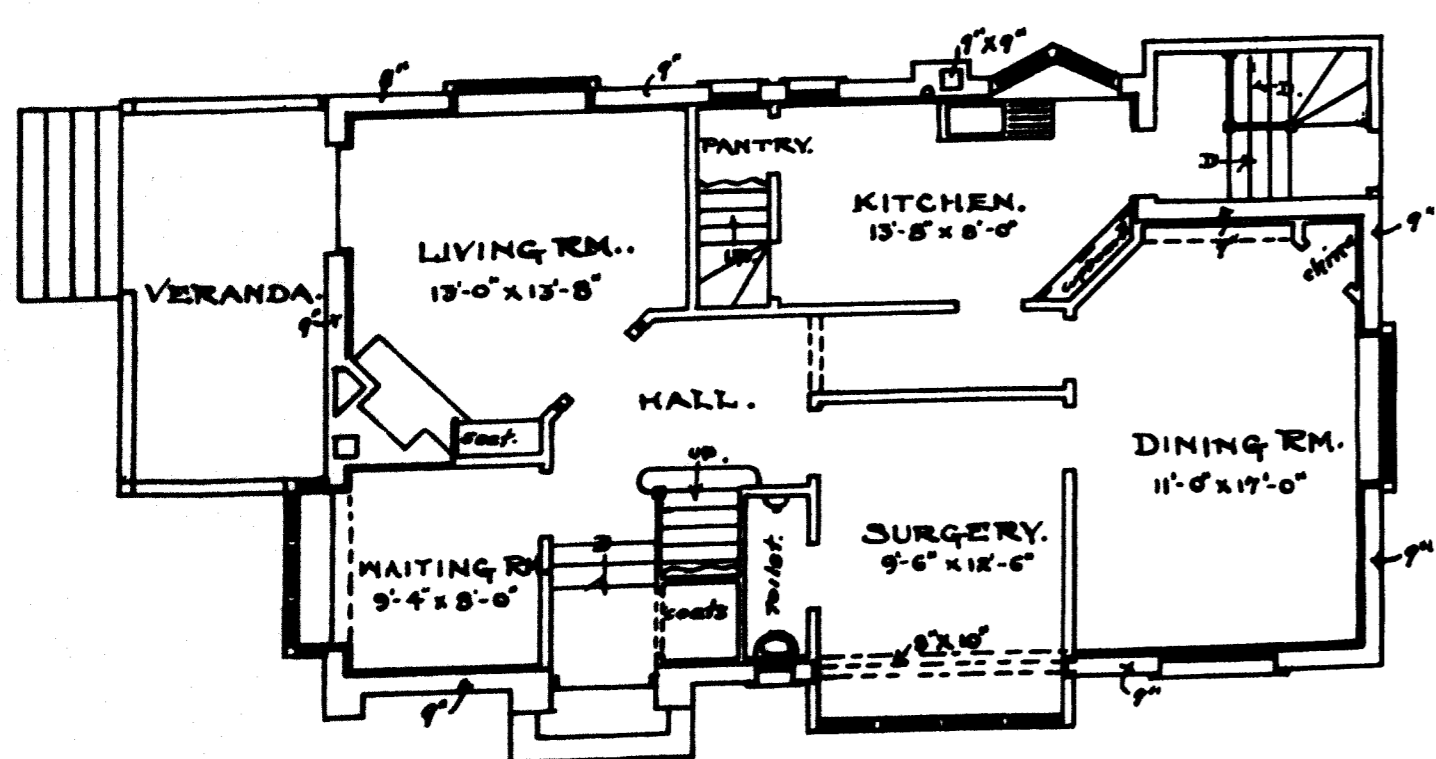

GROUND FLOOR

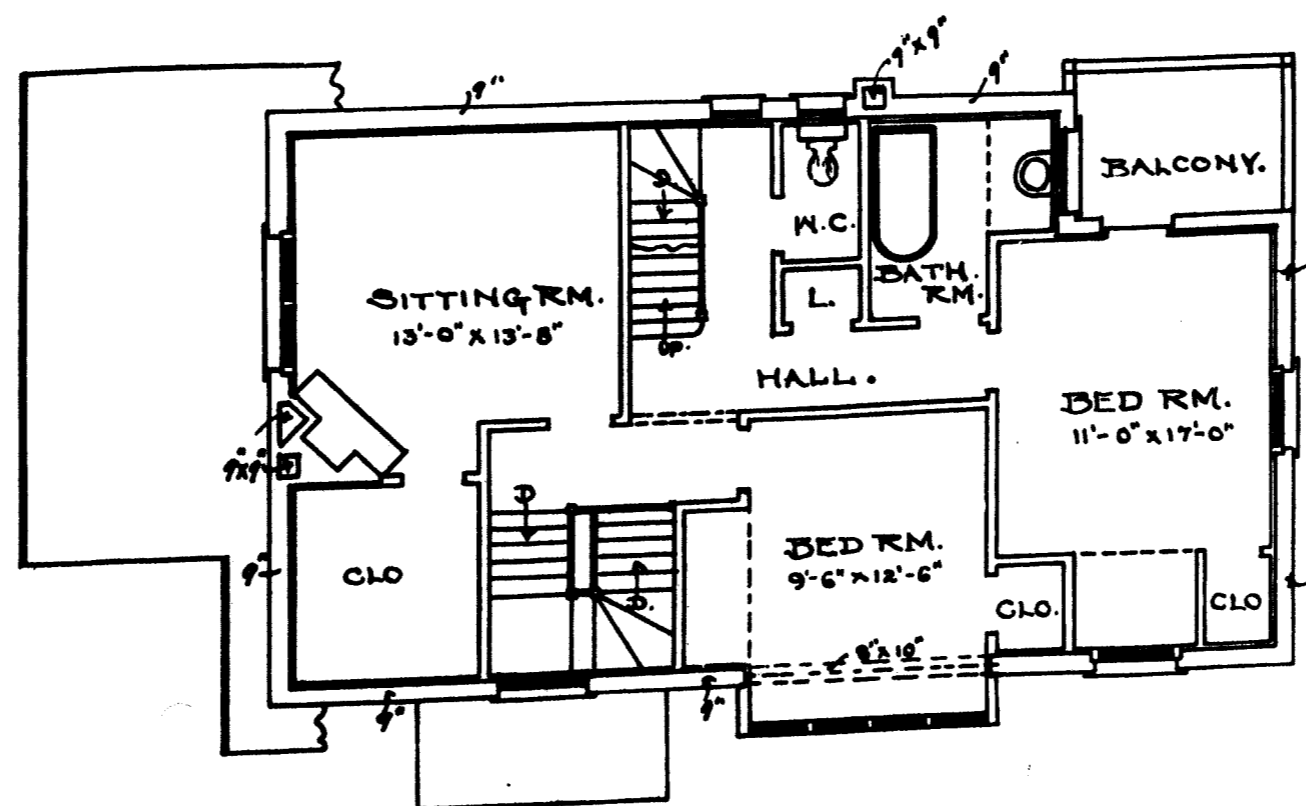

FIRST FLOOR.

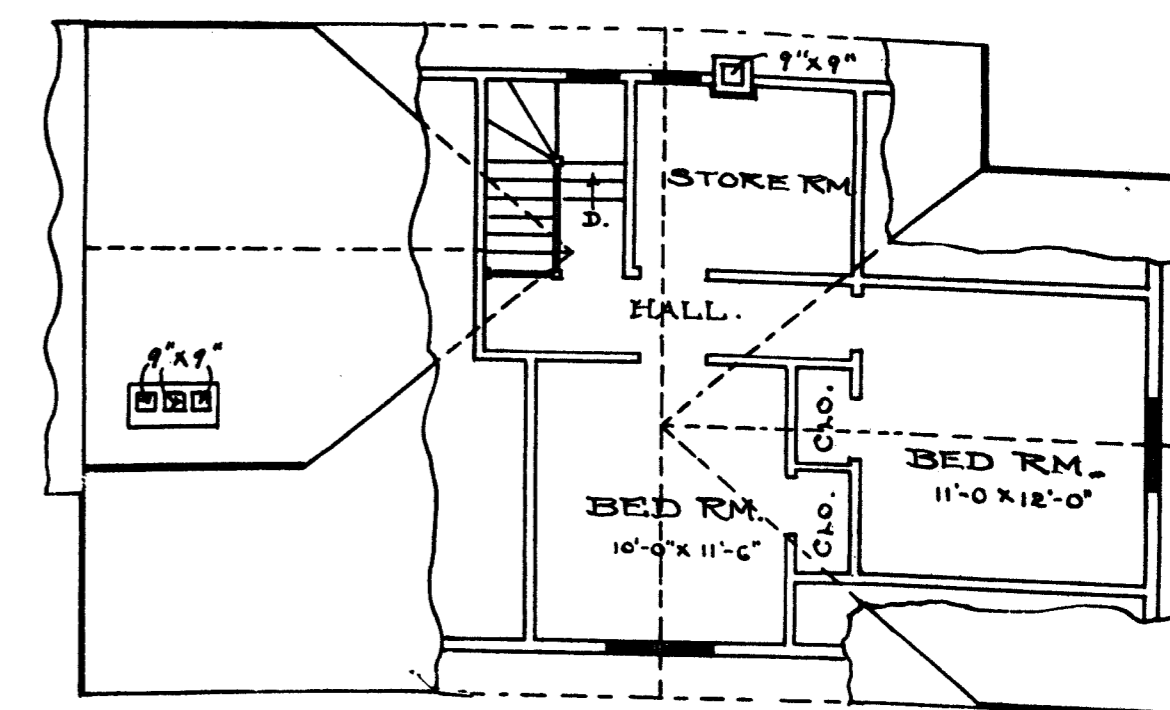

ATTIC.