
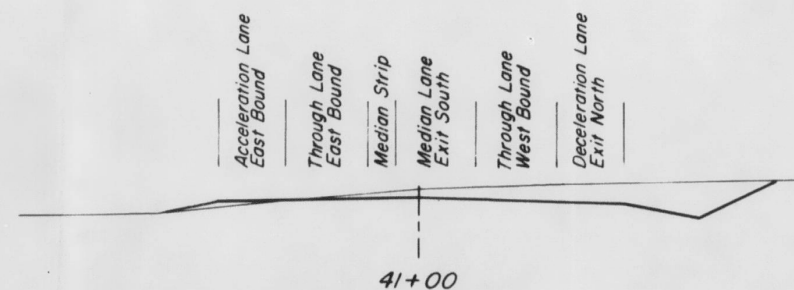


TYPICAL CROSS-SECTIONS
SCALE: Vert. 1" = 20' Hor. 1" = 20'

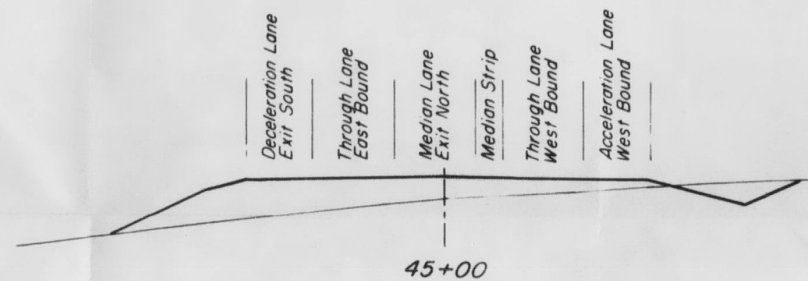

Department of Northern Affairs & National Resources
ENGINEERING SERVICES DIVISION
PLAN APPROVED
☐ WITHOUT ALTERATIONS
☒ WITH ALTERATIONS INDICATED
13/4/65 DATE
19/6/65 CHIEF ENGINEER
Plan checked and hand illustrated ALTERATIONS MADE:

— Pavement Edge
— White Line
— Yellow Line
→ Traffic Movement

RECOMMENDED FOR APPROVAL

[Signature]

DEPARTMENT OF PUBLIC WORKS
DEVELOPMENT ENGINEERING BRANCH
**PLAN AND PROFILE OF
PROPOSED AT-GRADE INTERSECTION**
Mi. 144.1 B-J, Mi. 0.8 Yellowhead
JASPER NATIONAL PARK
SCALE: HORIZ. - 1" = 50' VERT. - CONT. INT. -
Resident Eng. Date 16/6/65
Area Eng. Date
District Eng. Date
DRAWN BY WA
CHECKED BY G.L.T.
TRACED BY WA
REVISIONS
PLAN NO.
ORIGIN
FILE NO.
DATE