


GENERAL EXTERIOR VIEW.

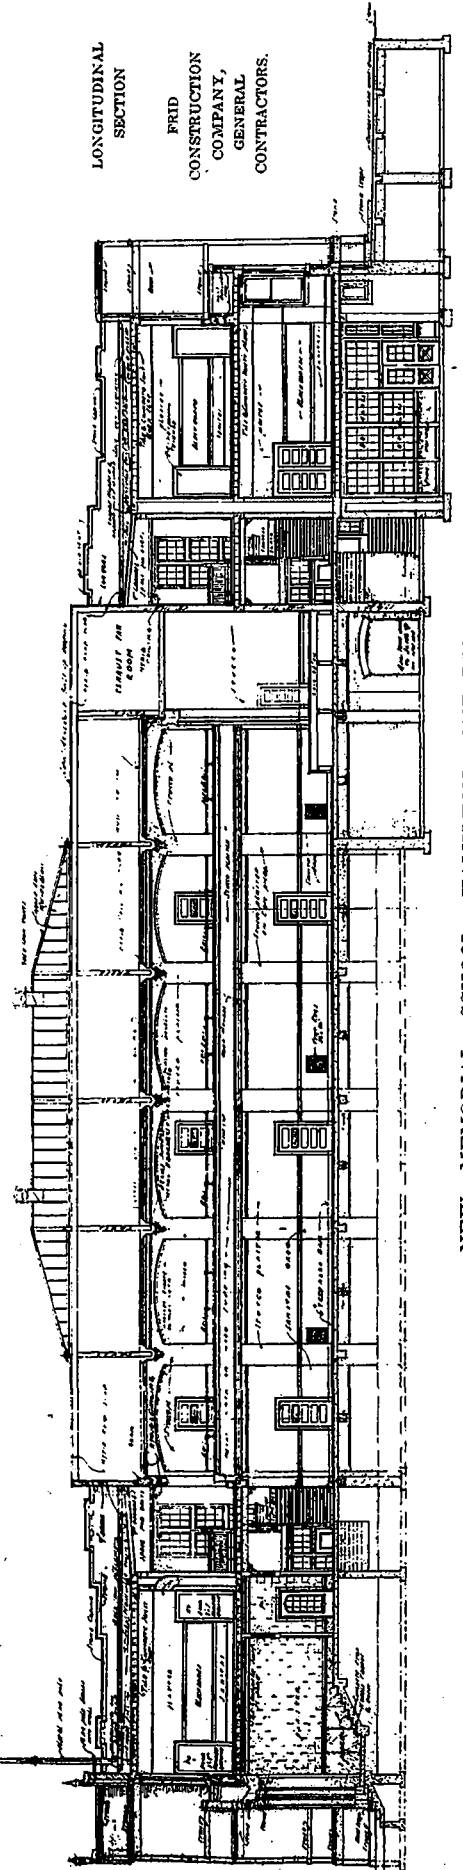

LONGITUDINAL SECTION

FRID
CONSTRUCTION
COMPANY,
GENERAL
CONTRACTORS.

NEW MEMORIAL SCHOOL, HAMILTON, ONTARIO.
GORDON J. HUTTON, ARCHITECT.