


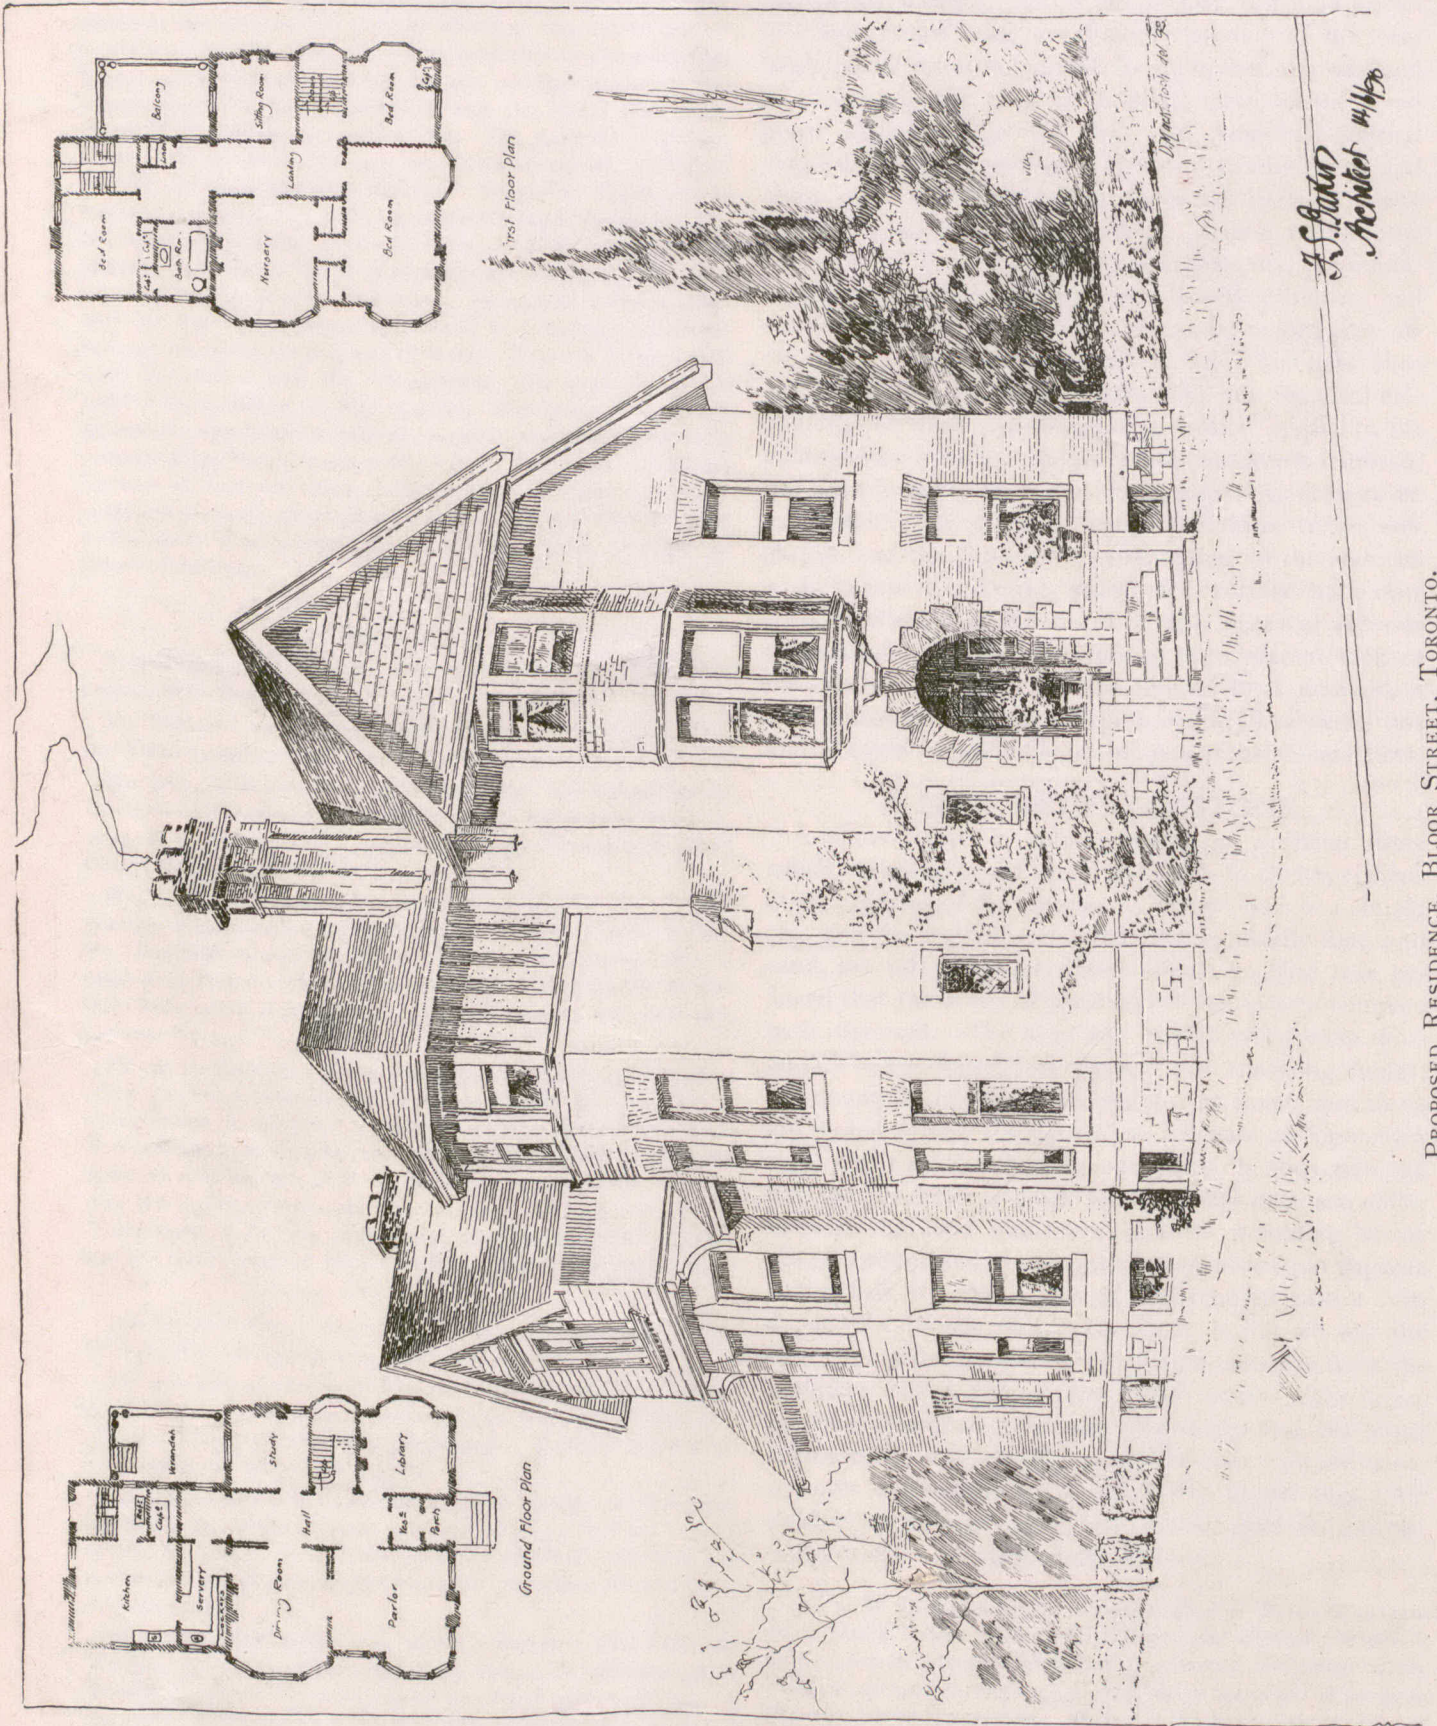

PROPOSED RESIDENCE, BLOOR STREET, TORONTO.
F. S. BAKER, A.R.I.B.A., ARCHITECT.