


PARSONAGE FOR
THE METROPOLITAN CHURCH
BOND & SHUTTER STS., TORONTO.

Scale $\frac{1}{4}$ " = 1' foot
Sproatt, Rolph Architects
S. G. Curry Consulting.

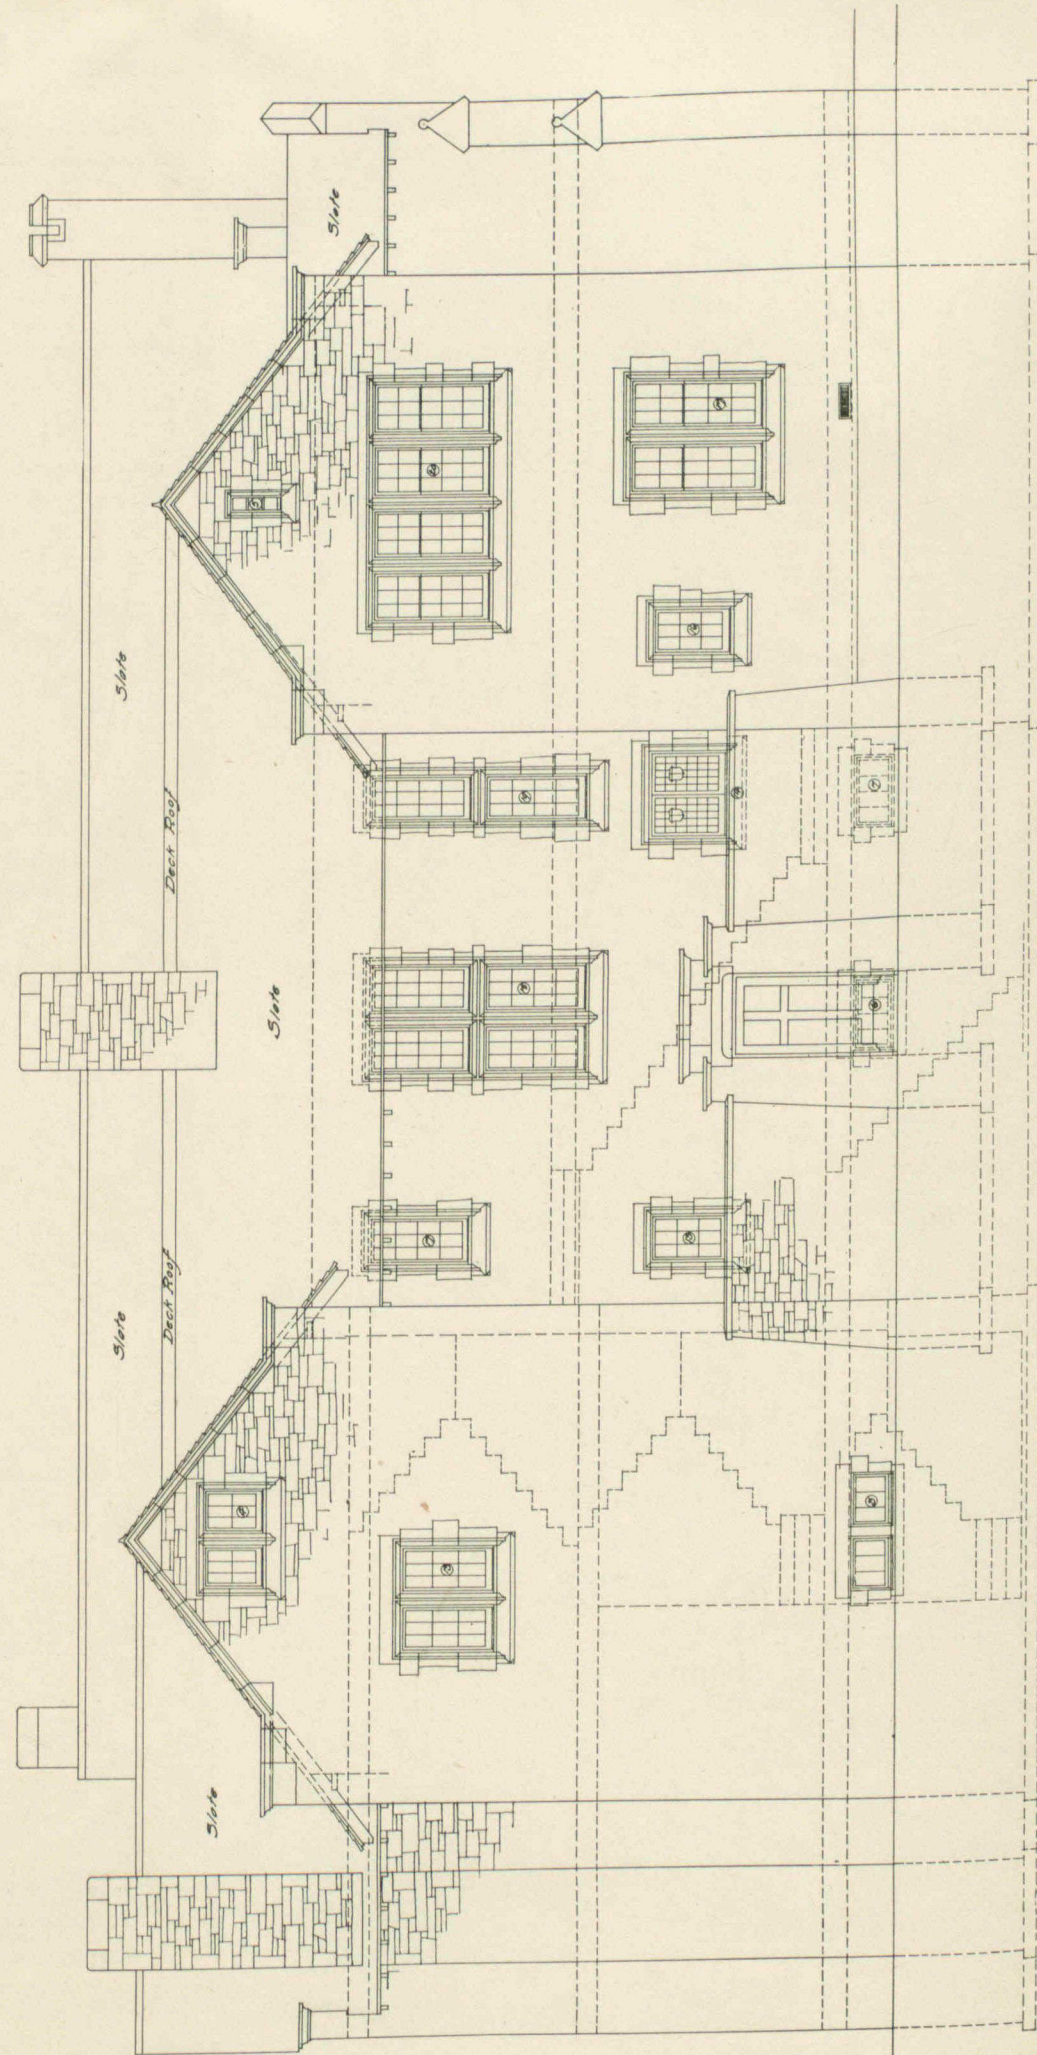


NORTH ELEVATION

PARSONAGE FOR
THE METROPOLITAN CHURCH
BOND & SHUTTER STS., TORONTO.
TO BE ERECTED IN MEMORY OF

ANNA VINCENT MASSEY

Scale $\frac{1}{4}$ " = 1' foot
Sproatt, Rolph Architects
S. G. Curry Consulting.

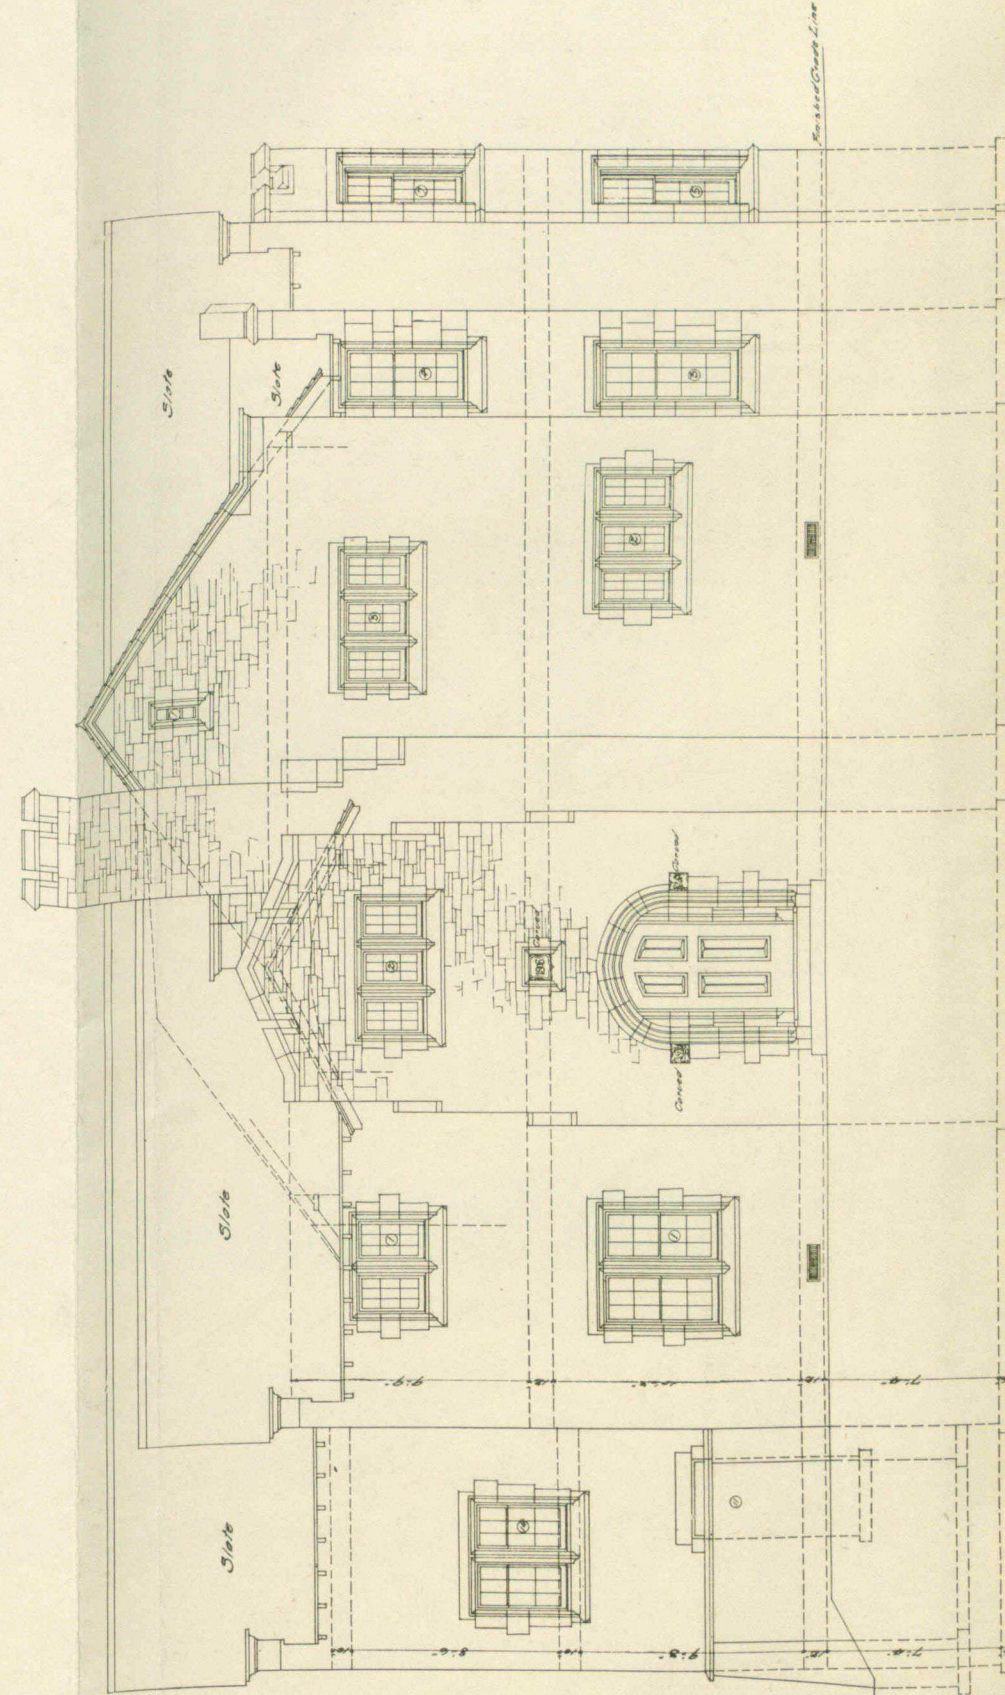

PARSONAGE FOR THE METROPOLITAN CHURCH, TORONTO.

MESSRS. SPROATT & ROLPH, ARCHITECTS.
MR. S. G. CURRY, CONSULTING ARCHITECT.