


CONSTRUCTION

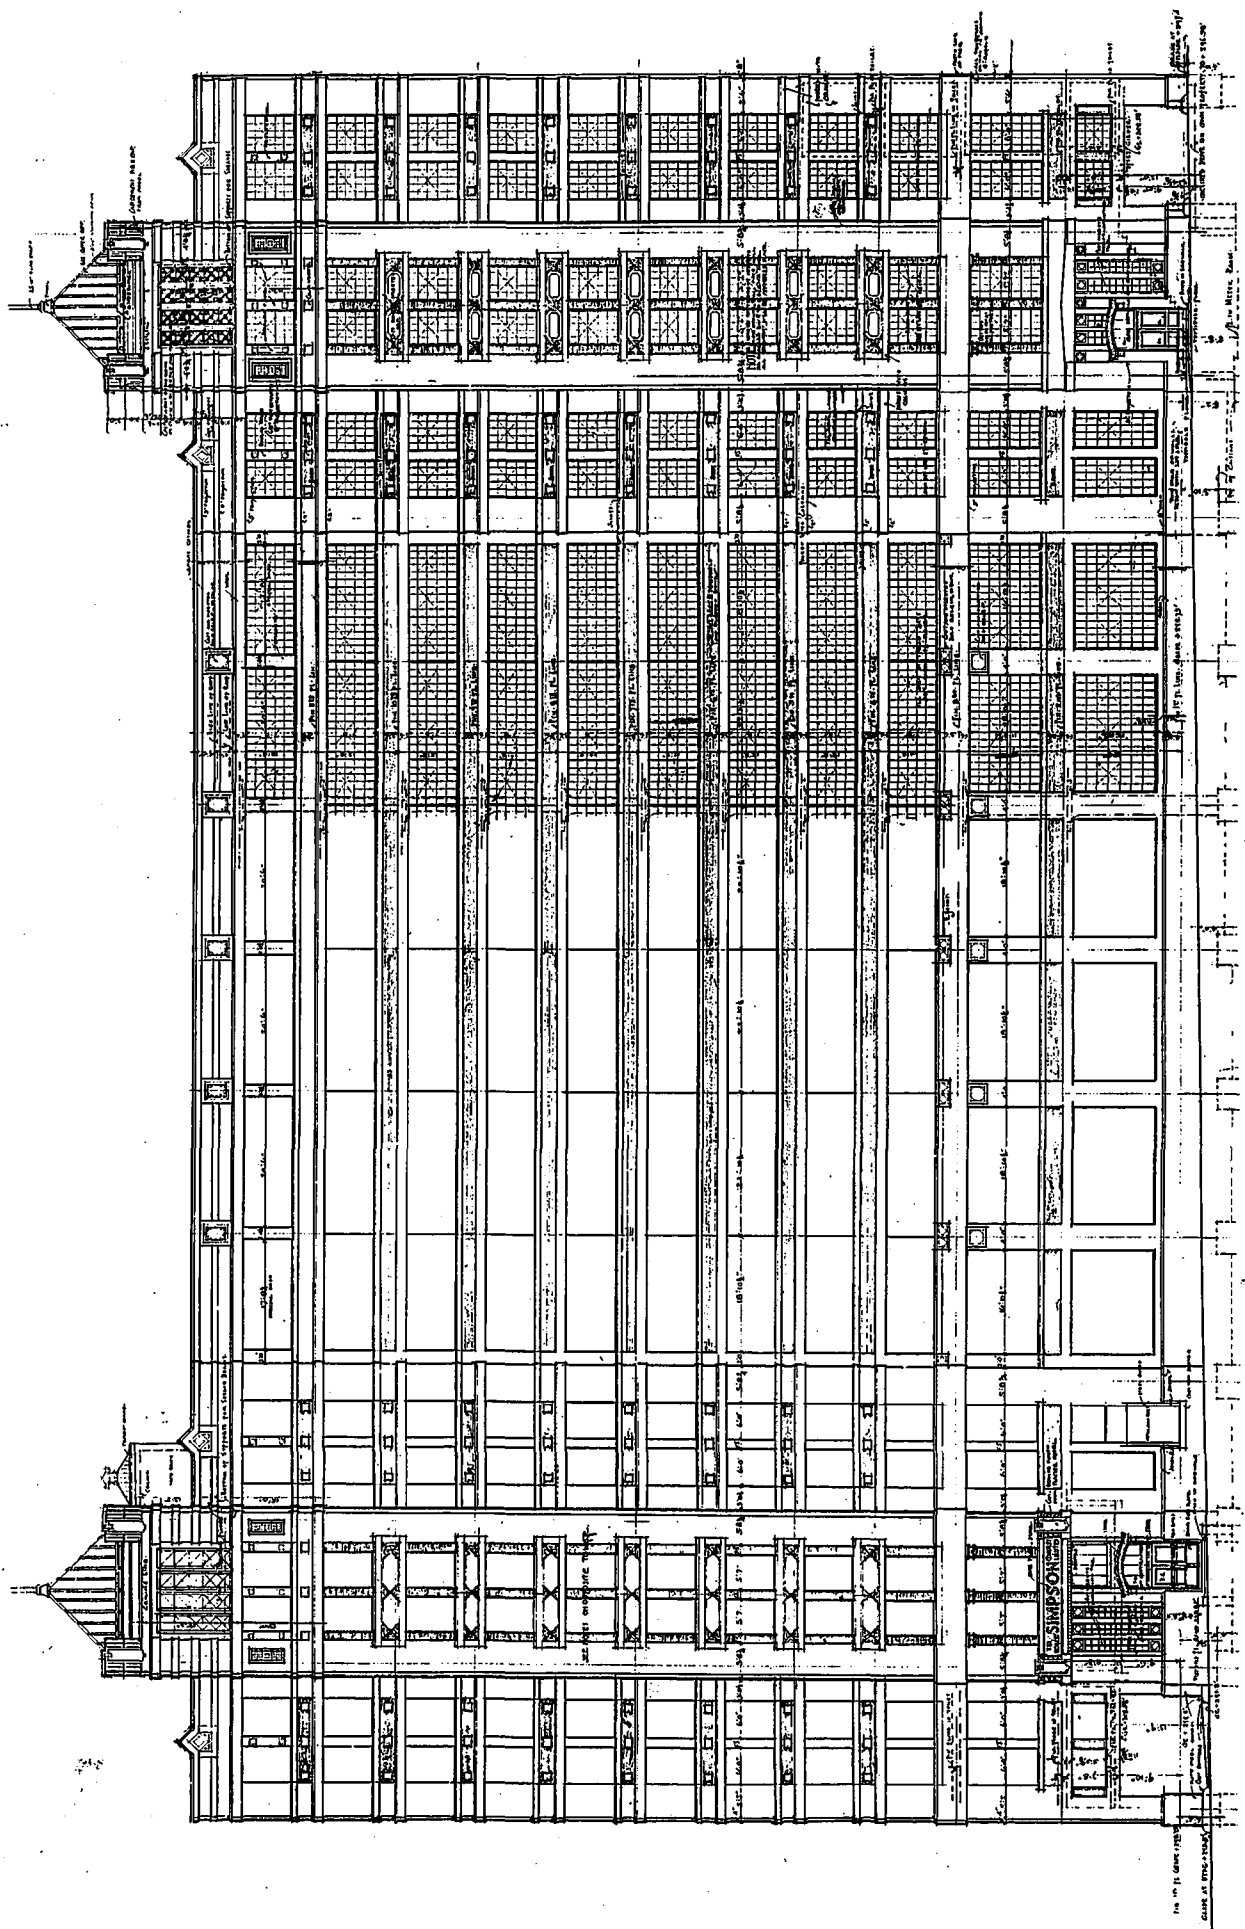

N. MAX DUNNING, ARCHITECT,
 BURKE, HORWOOD & WHITE,
 ASSOCIATES.

MUTUAL STREET ELEVATION,
 THE ROBERT SIMPSON MAIL ORDER BUILDING,
 TORONTO, CANADA.