


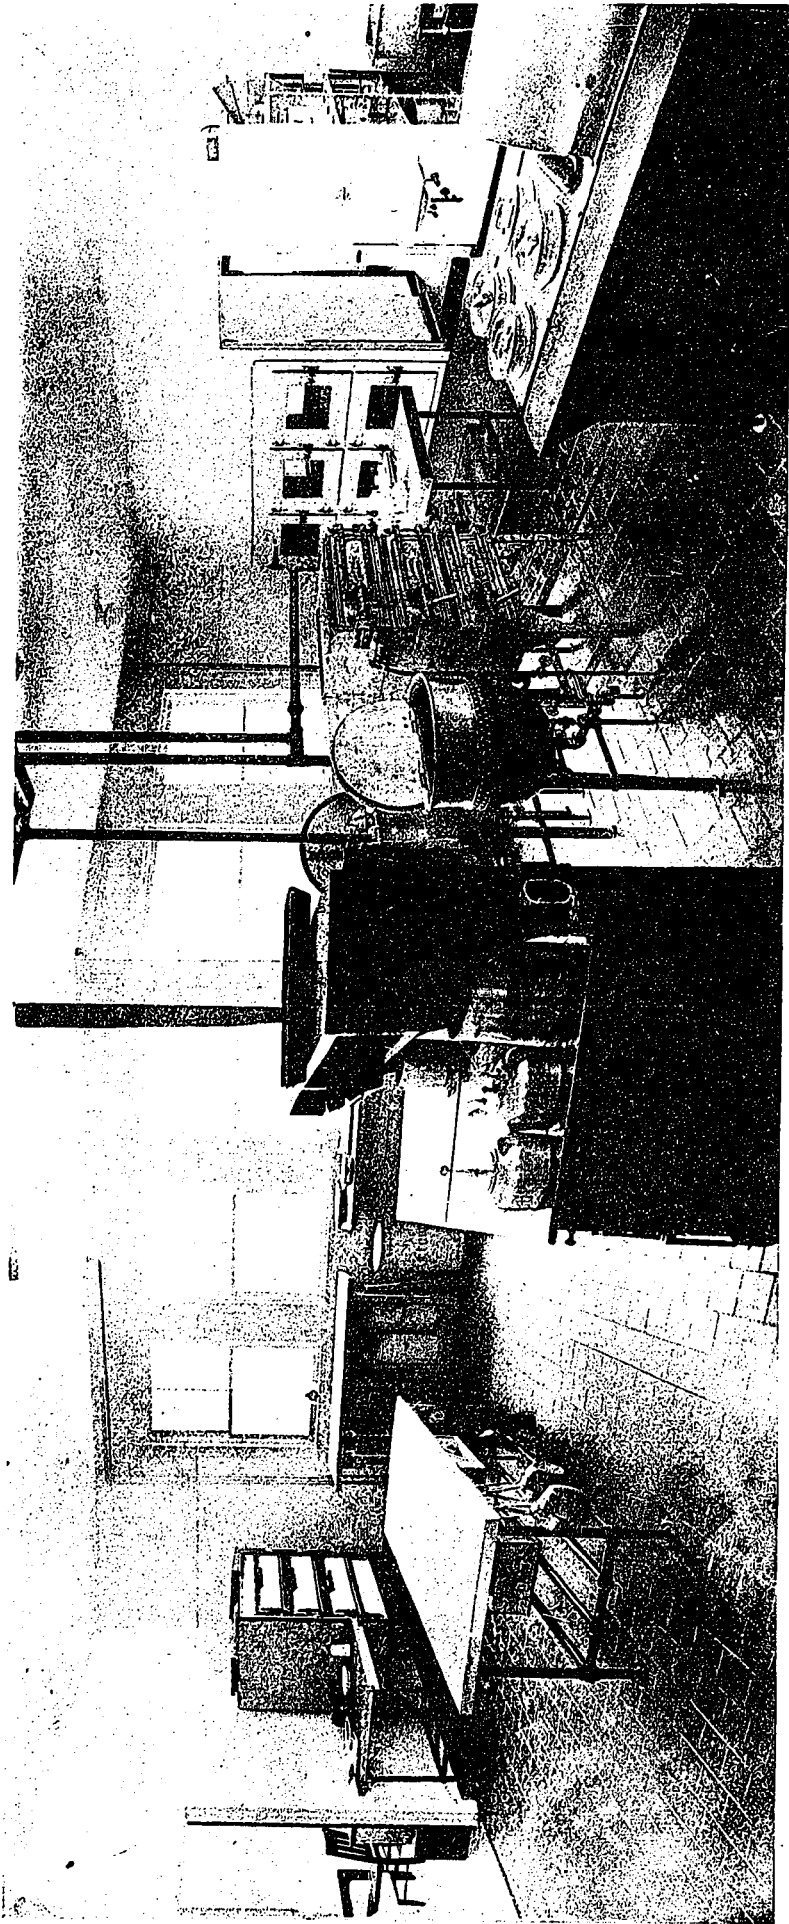


GENERAL VIEW OF KITCHEN.

SOLDIERS' INFIRMARY.
QUEEN ALEXANDRA
SANATORIUM
BYRON, ONT.

Watt & Blackwell, Architects.

SERVING
PANTRY.

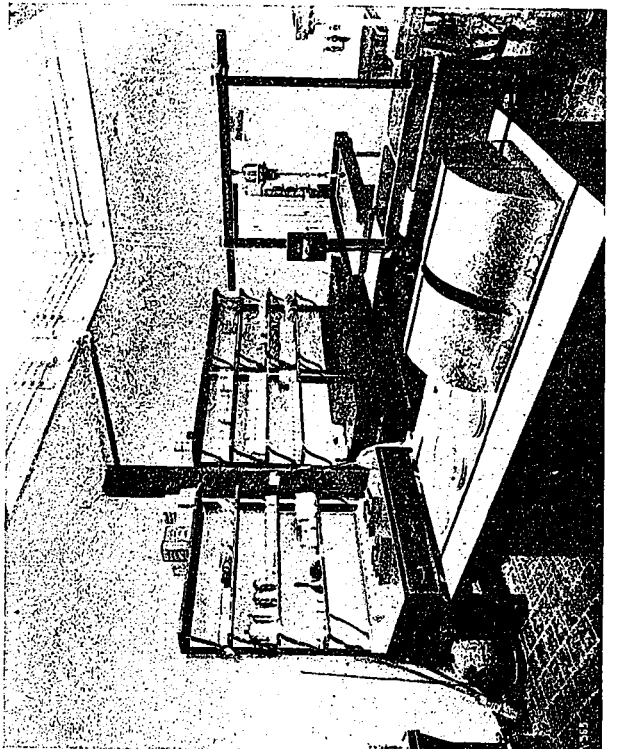

DINING
ROOM.