


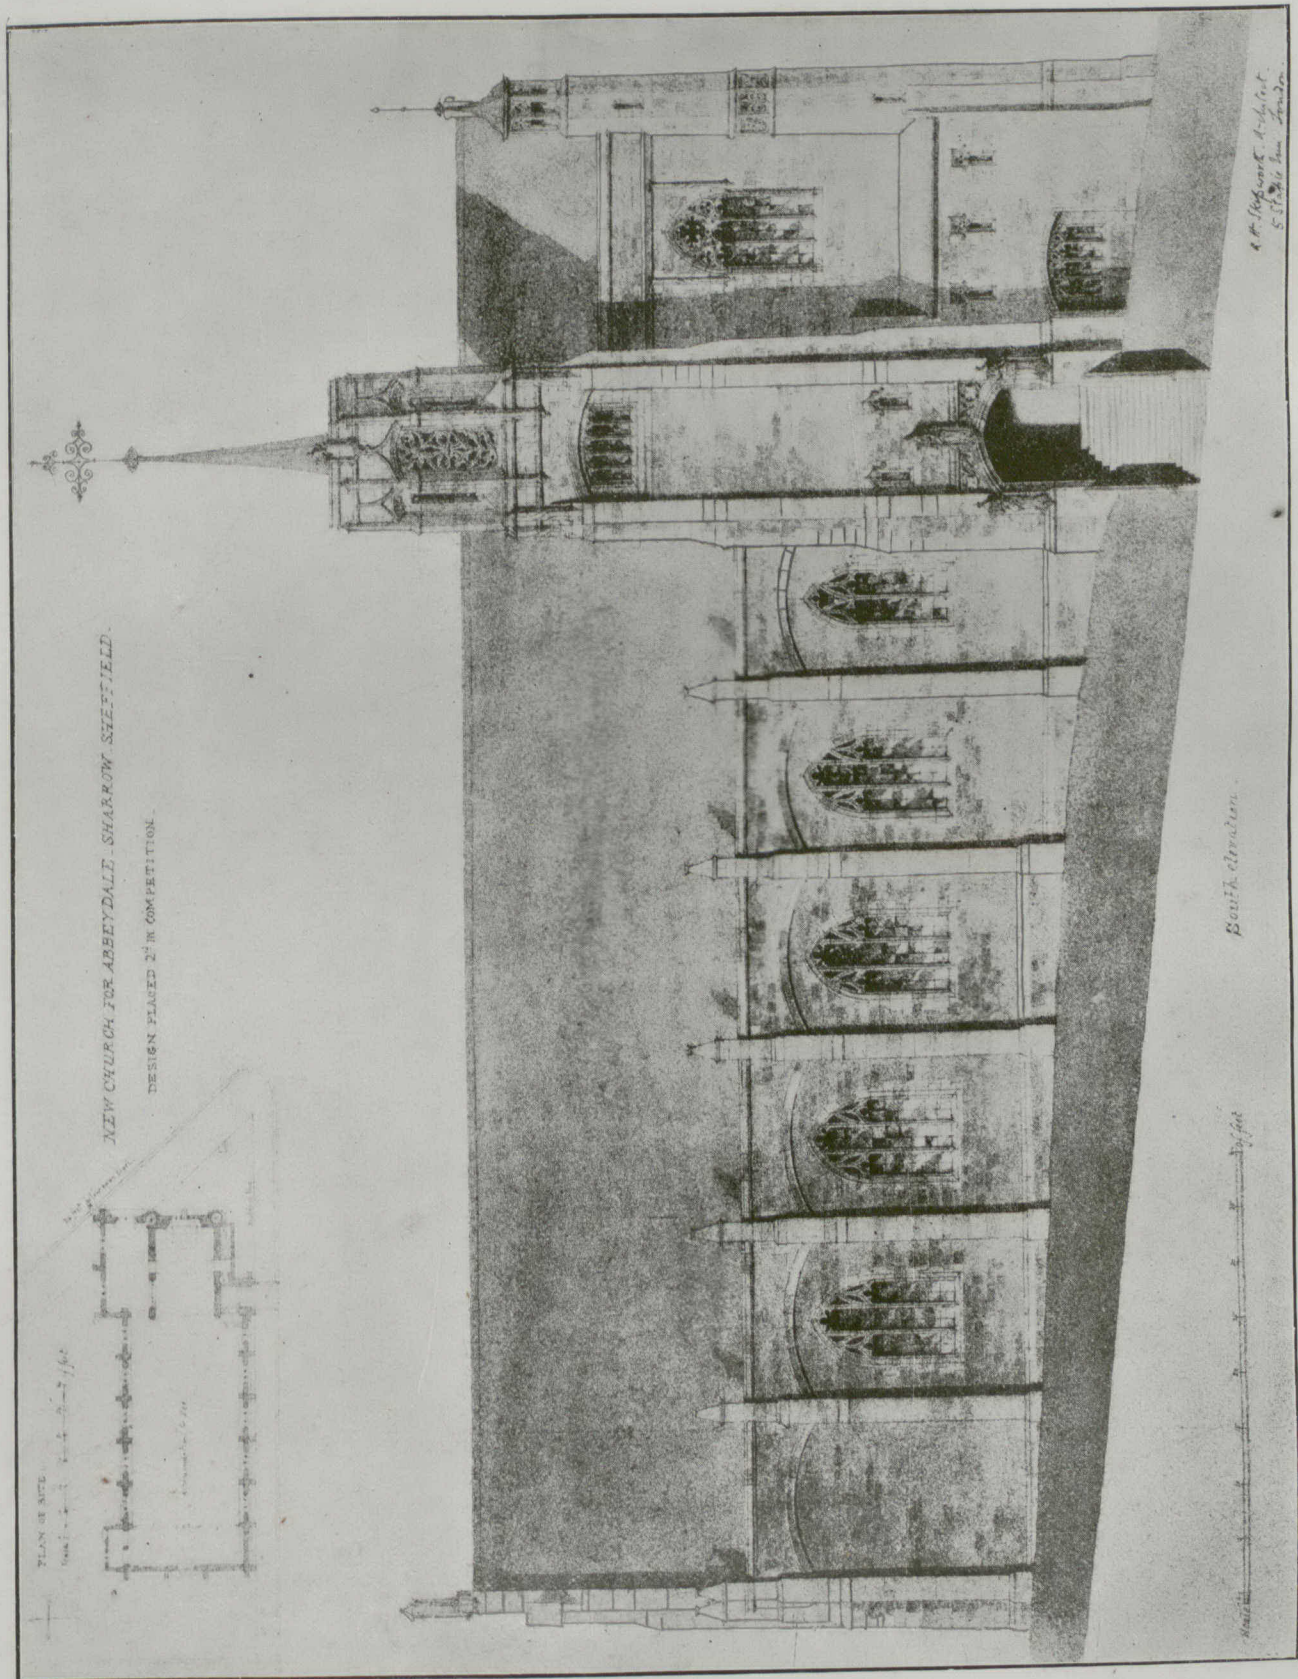

FROM A PHOTO AT TORONTO ARCHITECTURAL EIGHTEEN CLUB EXHIBITION

CHURCH AT ABBEYDALE, SHARROW, SHEFFIELD, ENG.
A. H. SKIPWORTH, ARCHITECT