




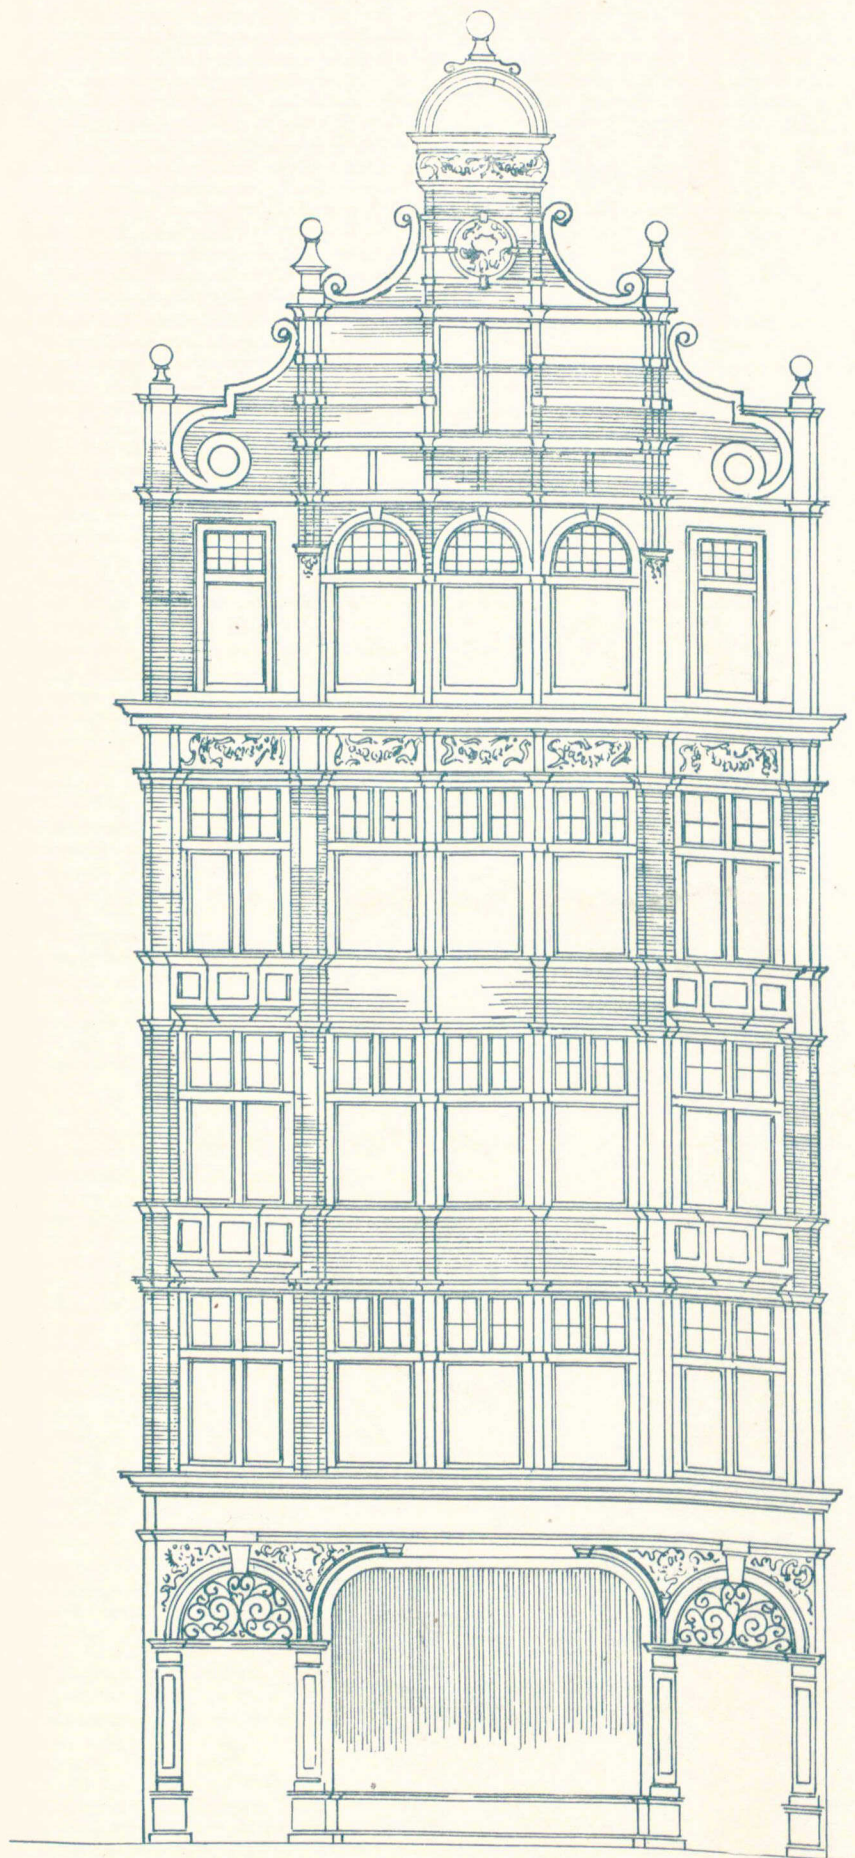


FRONT ELEVATION

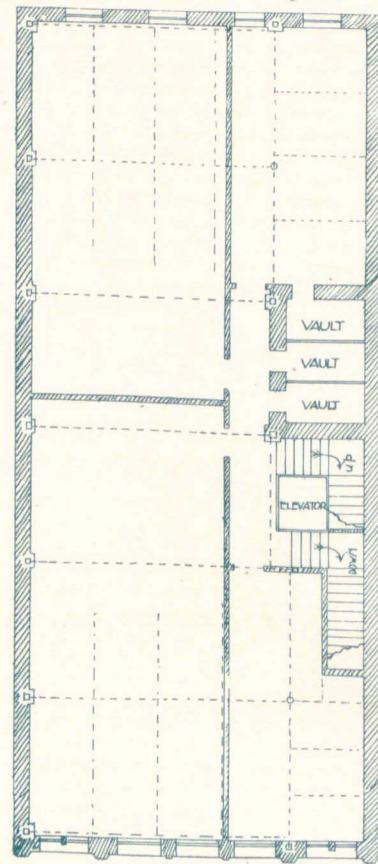

FIRST FLOOR PLAN

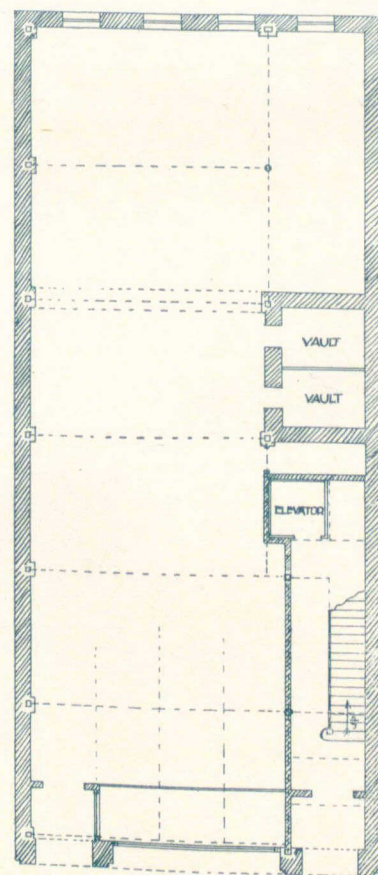

GROUND FLOOR PLAN

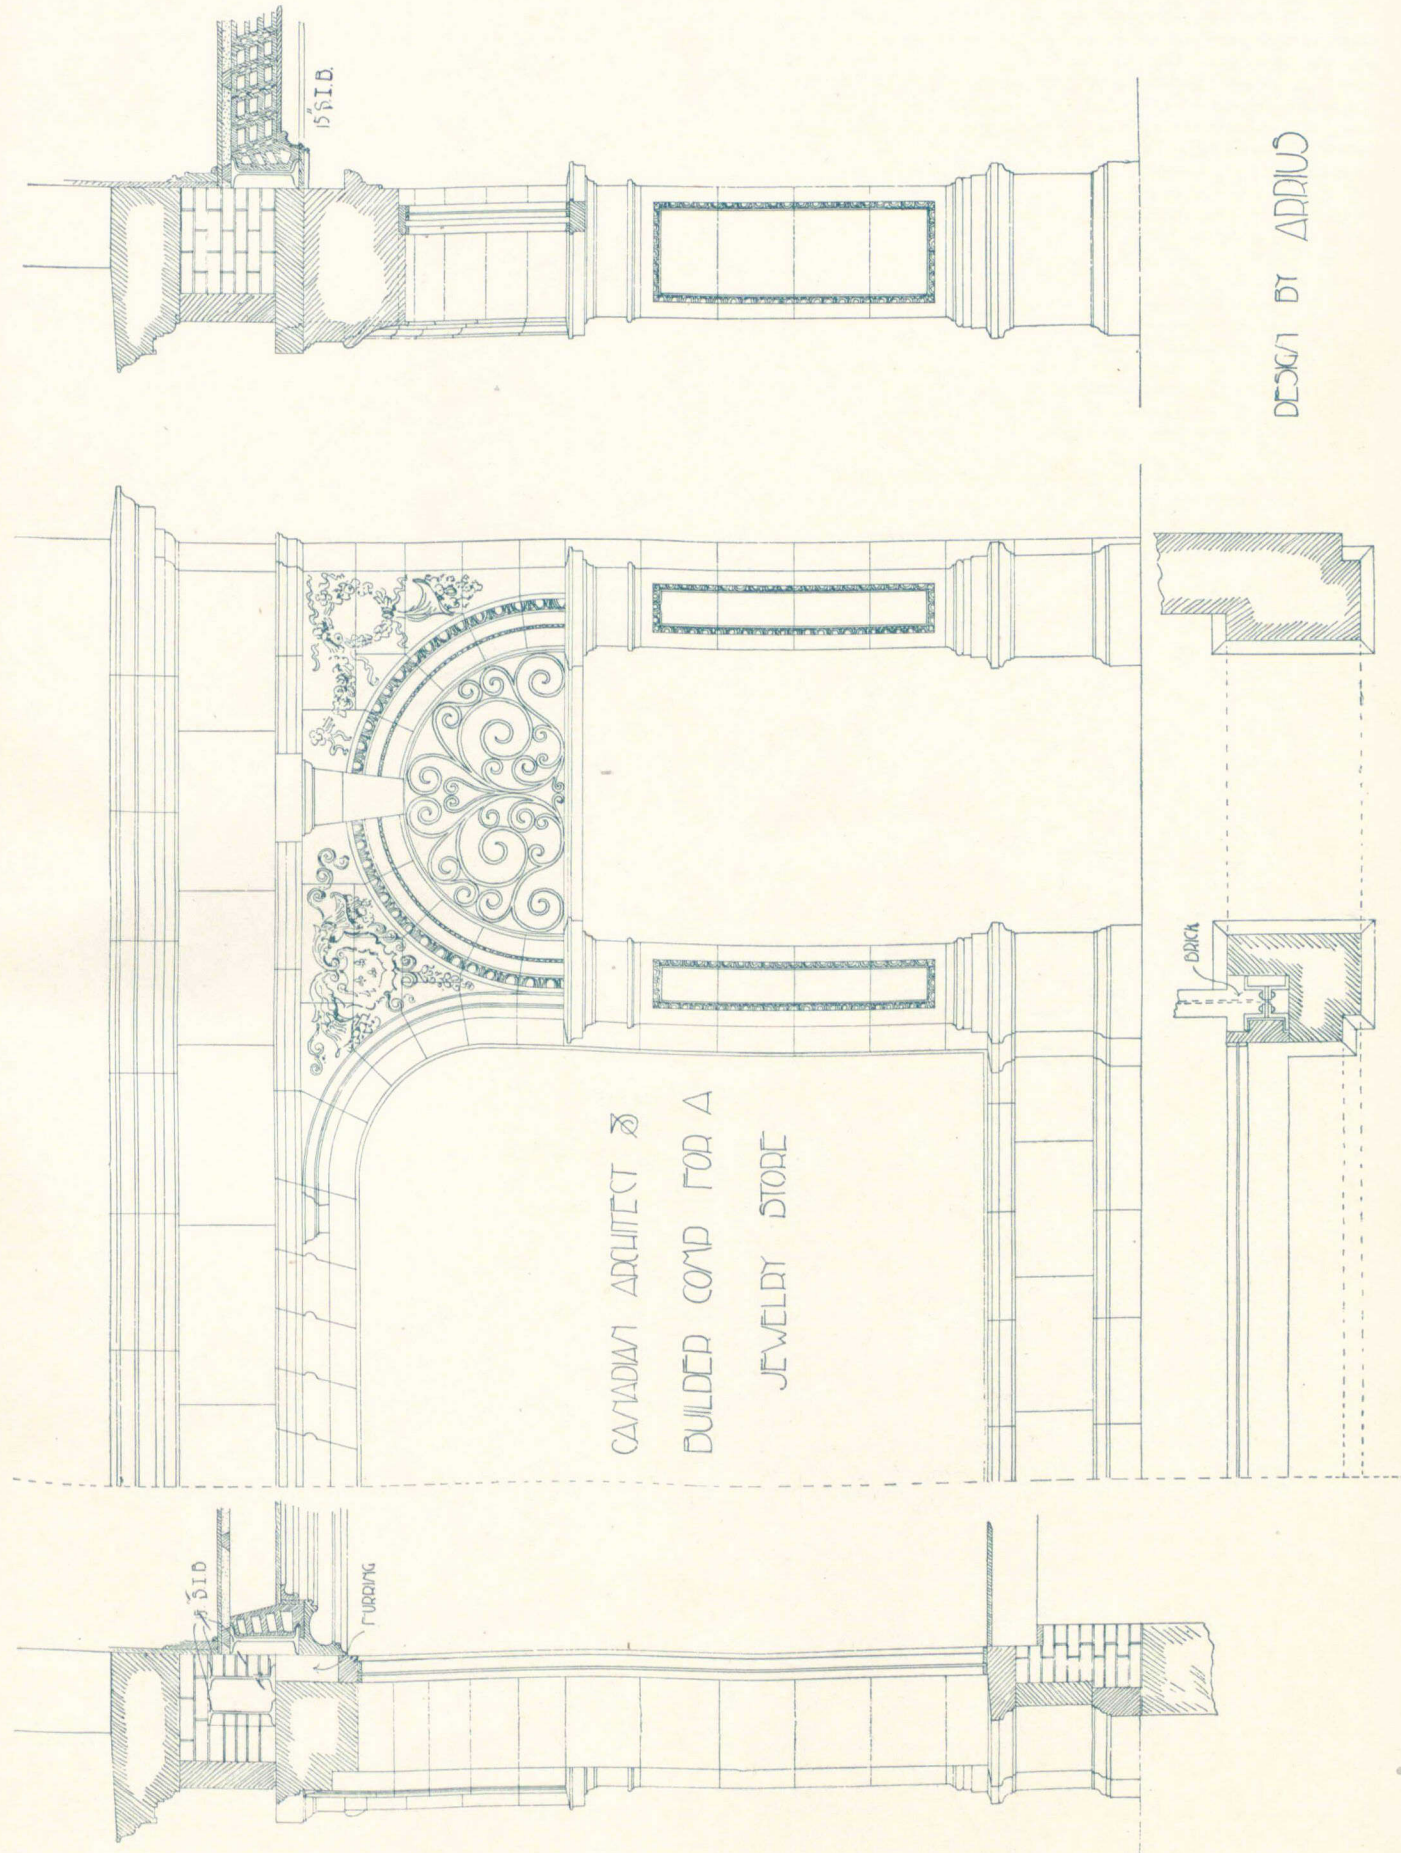

"C. A. & B." COMPETITION FOR A RETAIL JEWELRY STORE.  
DESIGN SUBMITTED BY "ARRIUS," (MR. ELMER H. RUSSELL, TORONTO), AWARDED THIRD POSITION.