

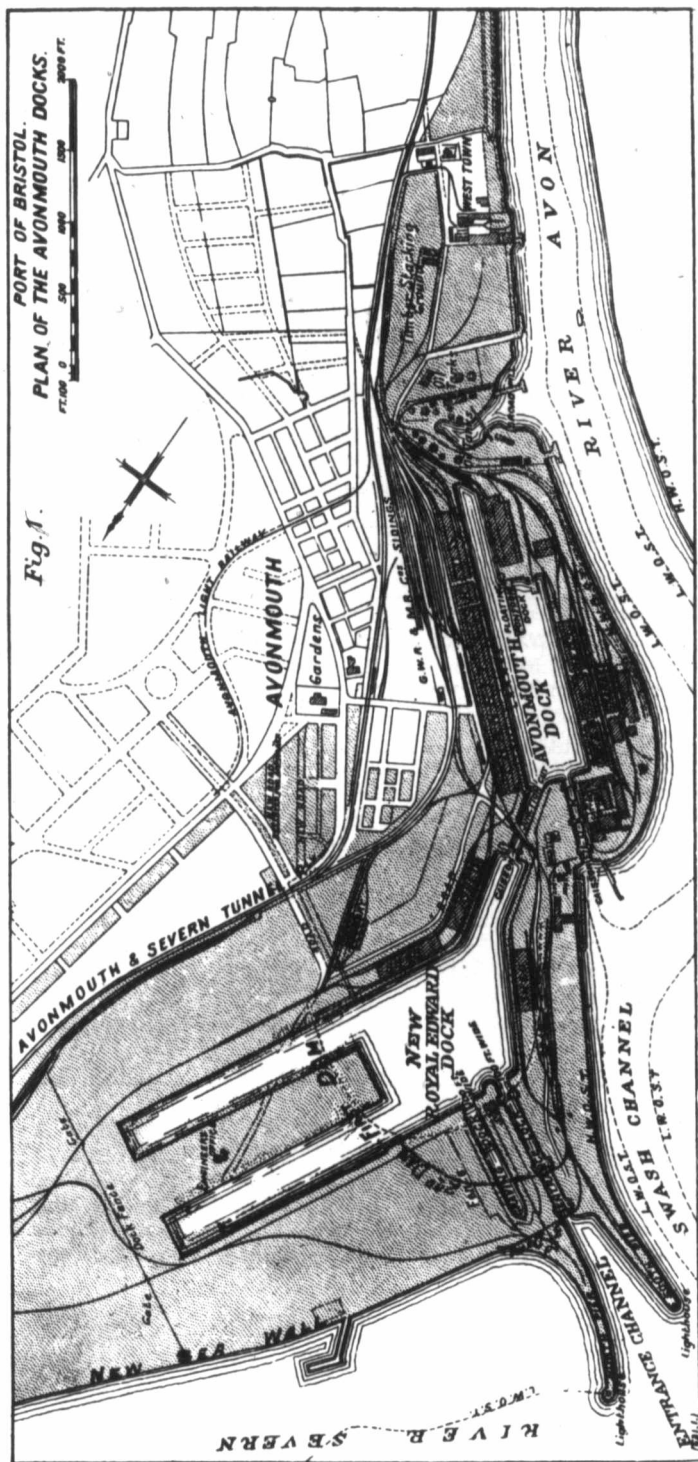


FIG. 1. GENERAL PLAN OF WORKS.