


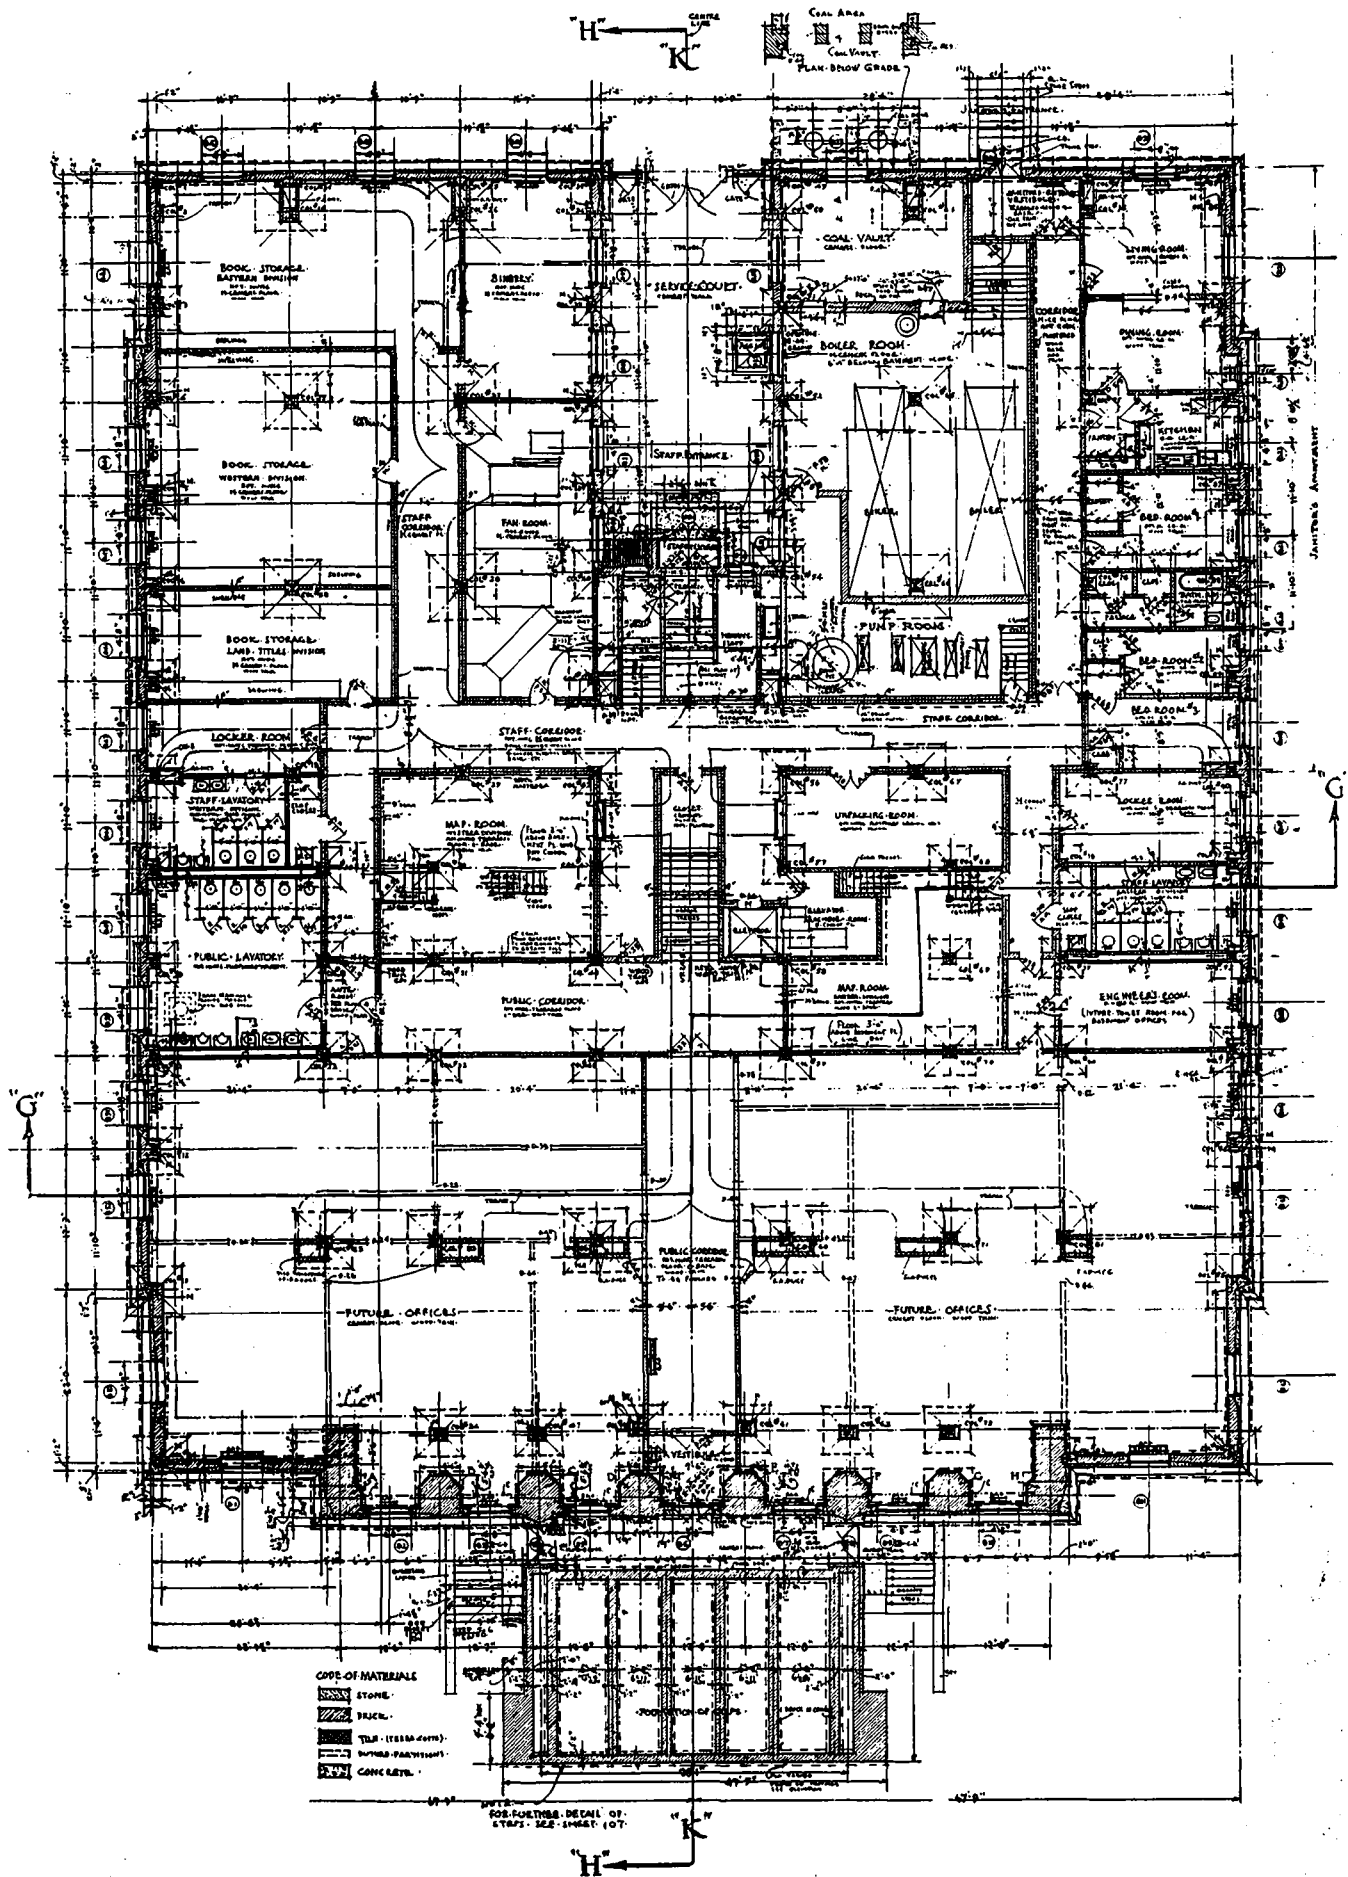

BASEMENT FLOOR PLAN, REGISTRY OFFICE TORONTO.

CHARLES S. COBB, ARCHITECT.