



NATIONAL CLUB BUILDING
BAY STREET
TORONTO ONT.


SPROATT AND ROLPH ARCHITECTS
S. G. CURRY CONSULTING ARCHITECT

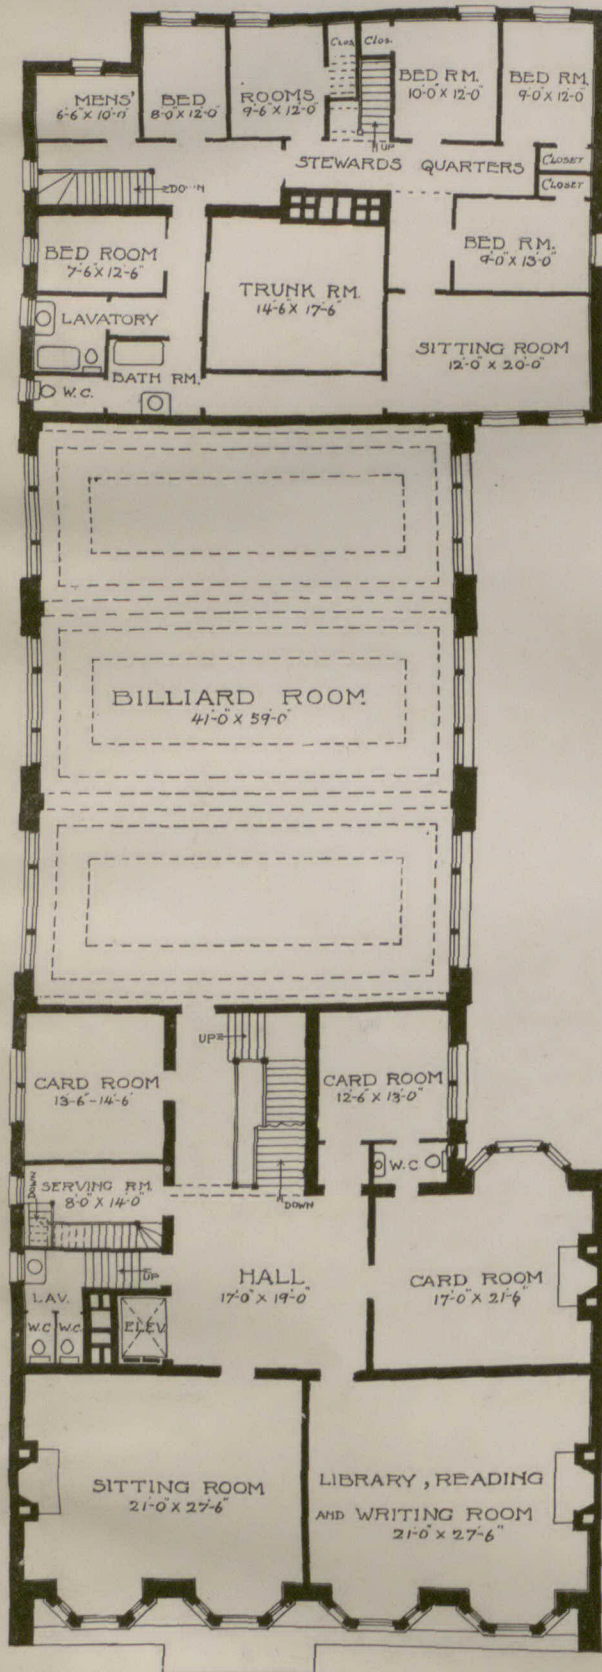

SECOND FLOOR PLAN

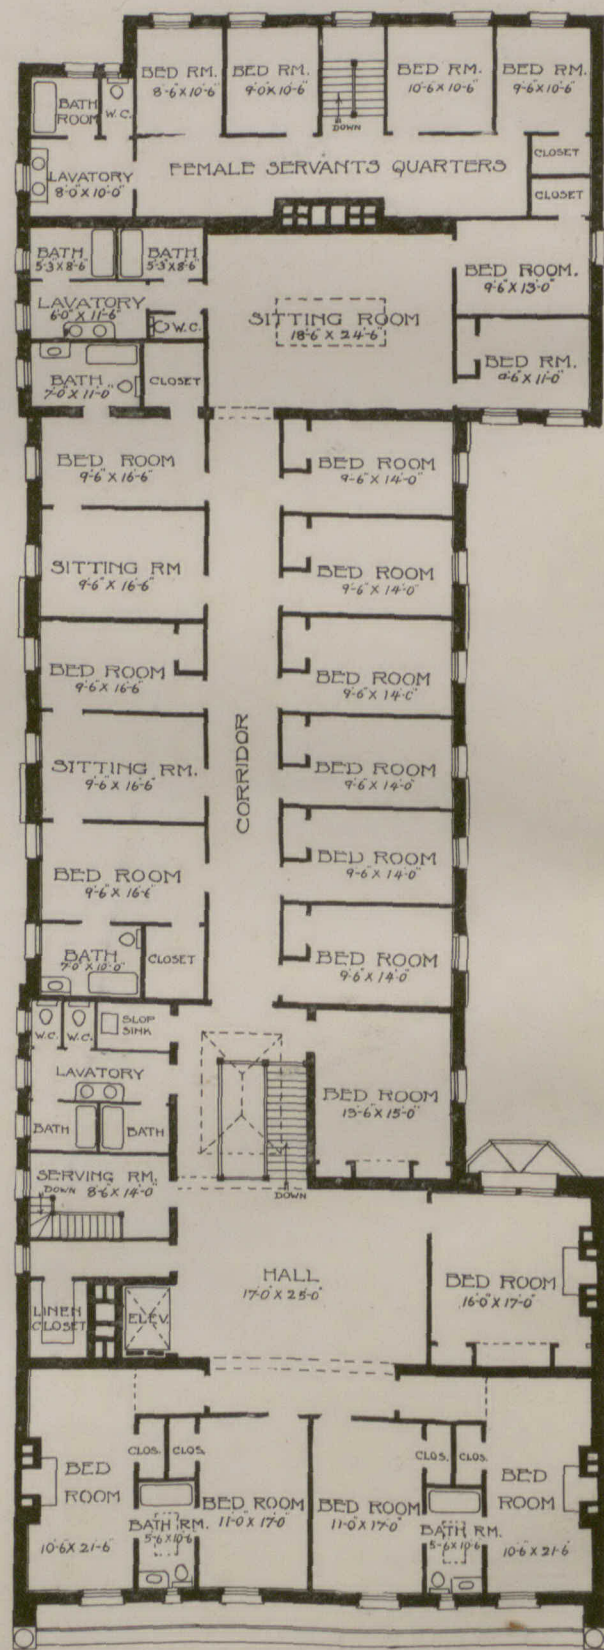


THIRD FLOOR PLAN

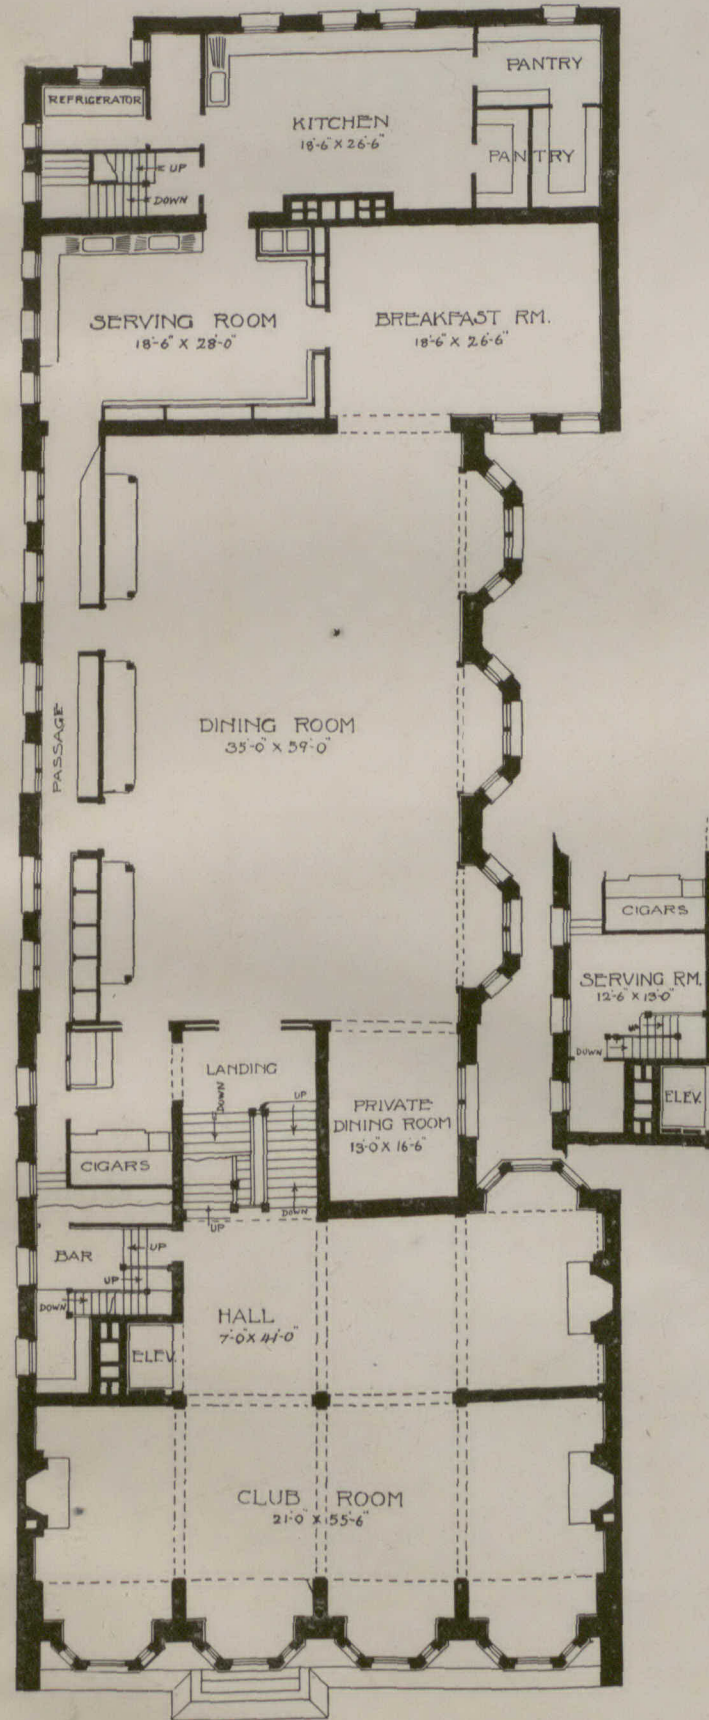

FIRST FLOOR PLAN

NATIONAL CLUB BUILDING
BAY STREET
TORONTO, ONT.

SPROATT AND ROLPH ARCHITECTS
S. G. CURRY CONSULTING ARCHITECT

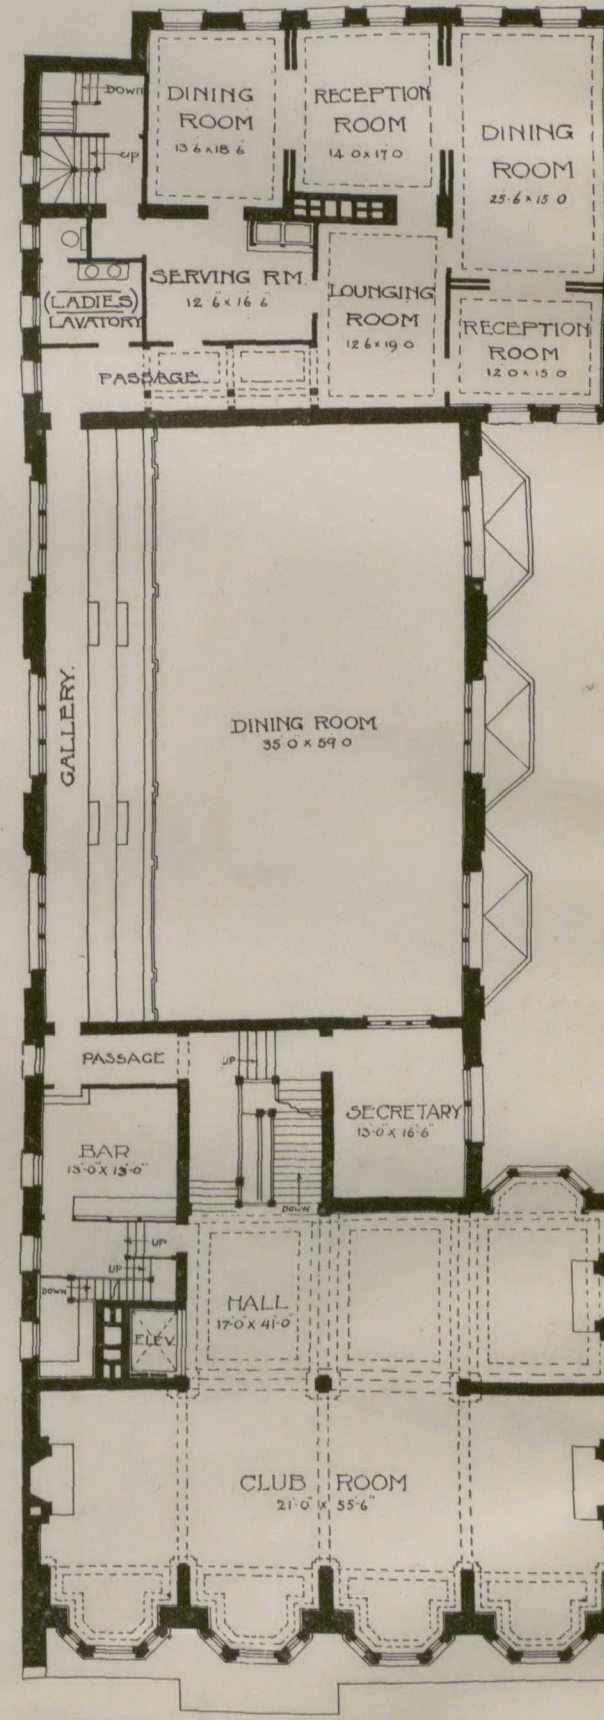

MEZZANINE FLOOR

NEW CLUB HOUSE FOR THE NATIONAL CLUB, BAY STREET, TORONTO.

MESSRS. SPROATT & ROLPH, ARCHITECTS.
MR. S. G. CURRY, CONSULTING ARCHITECT.