

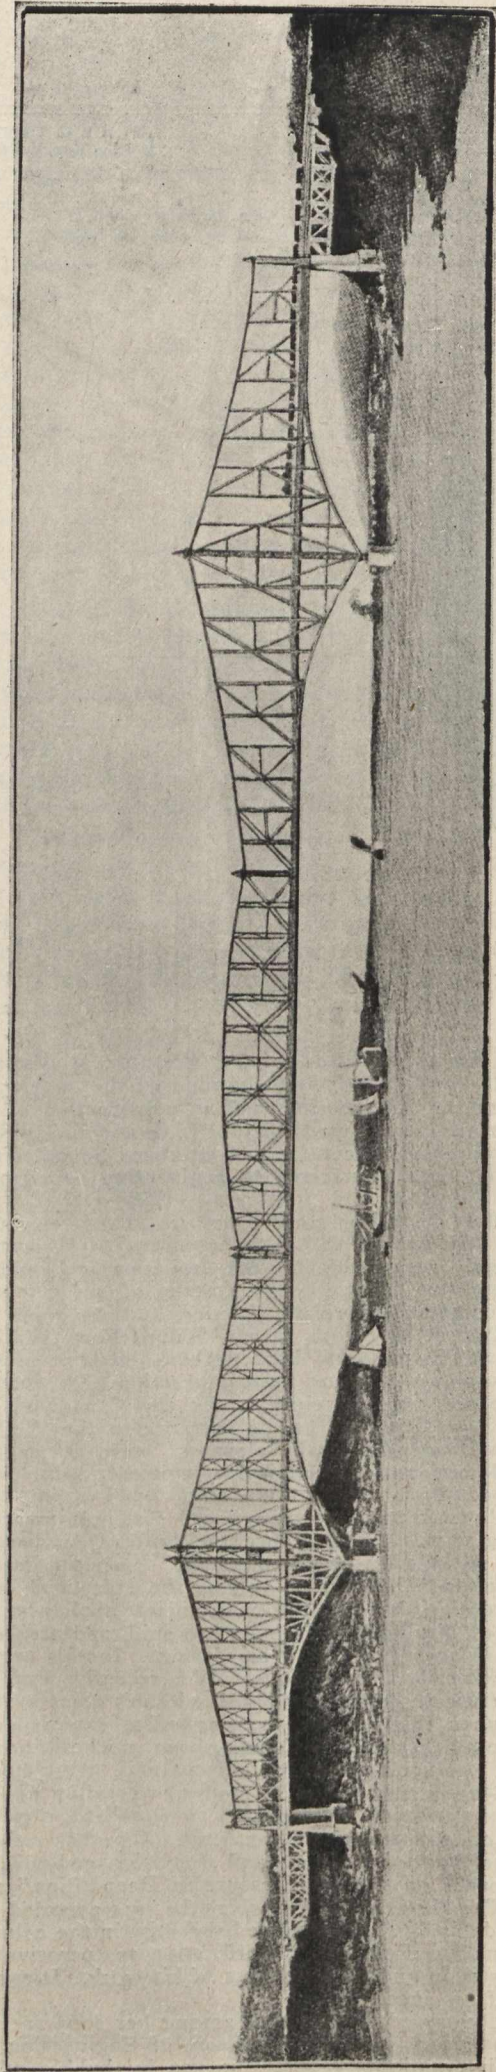


Fig. 1.
PANORAMIC VIEW OF BRIDGE AS IT WILL APPEAR WHEN COMPLETED.
(See page 331.)

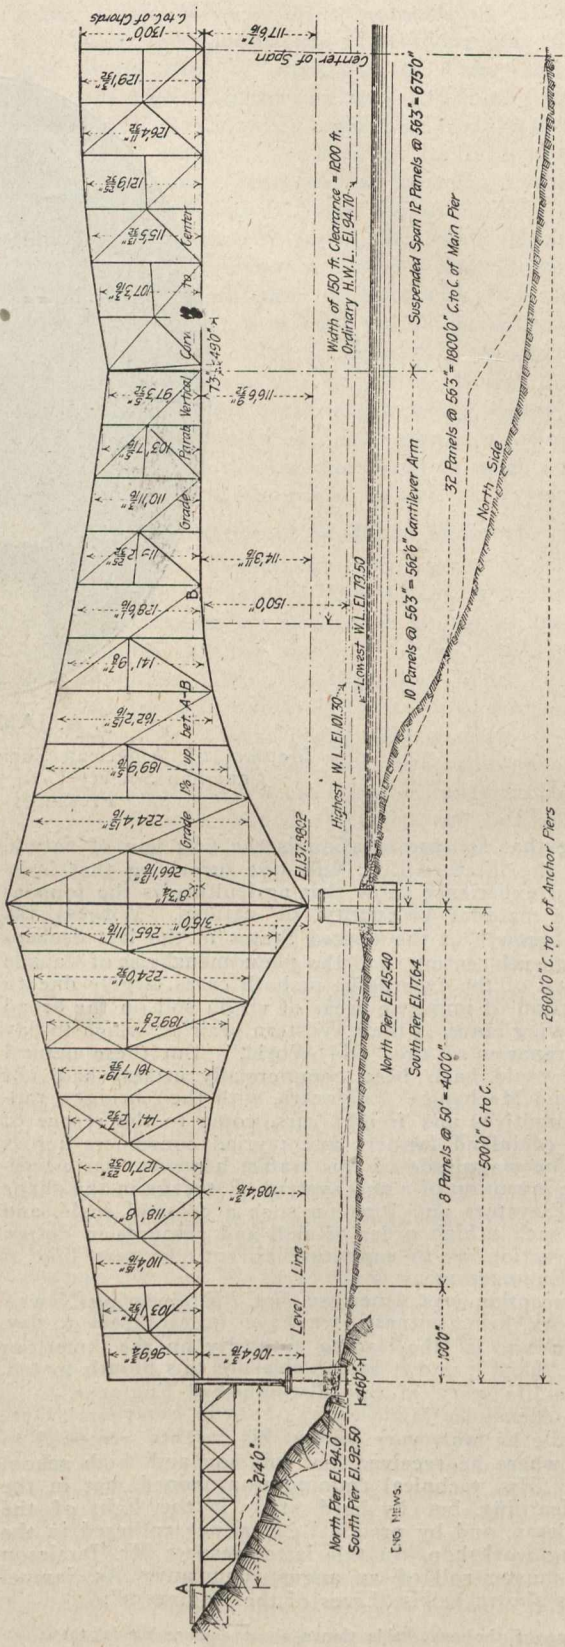


Fig. 2.
DIAGRAM OF HALF SIDE ELEVATION
(See page 331.)