


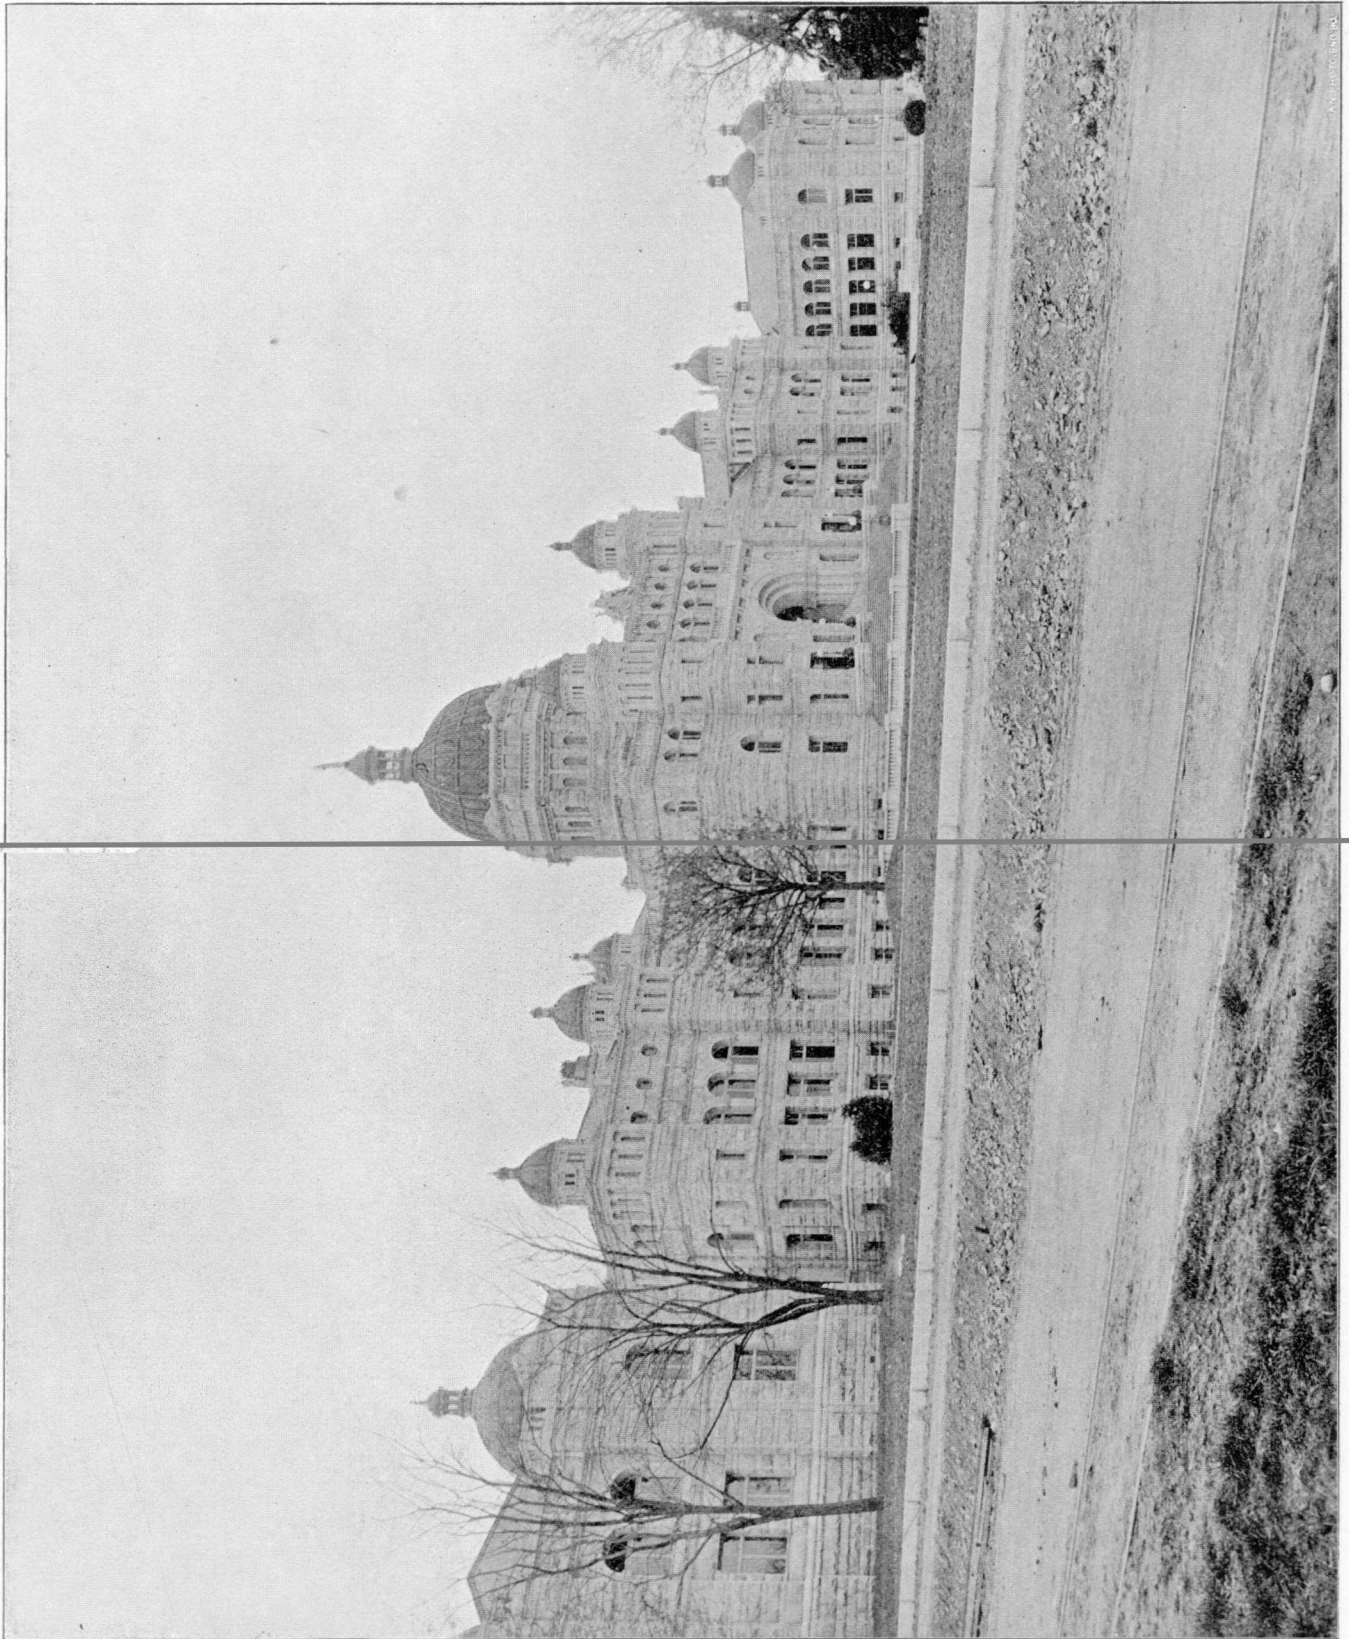

NEW LEGISLATIVE BUILDINGS, VICTORIA, B.C.—FRONT ELEVATION.

F. M. RATTENBURY, ARCHITECT.