


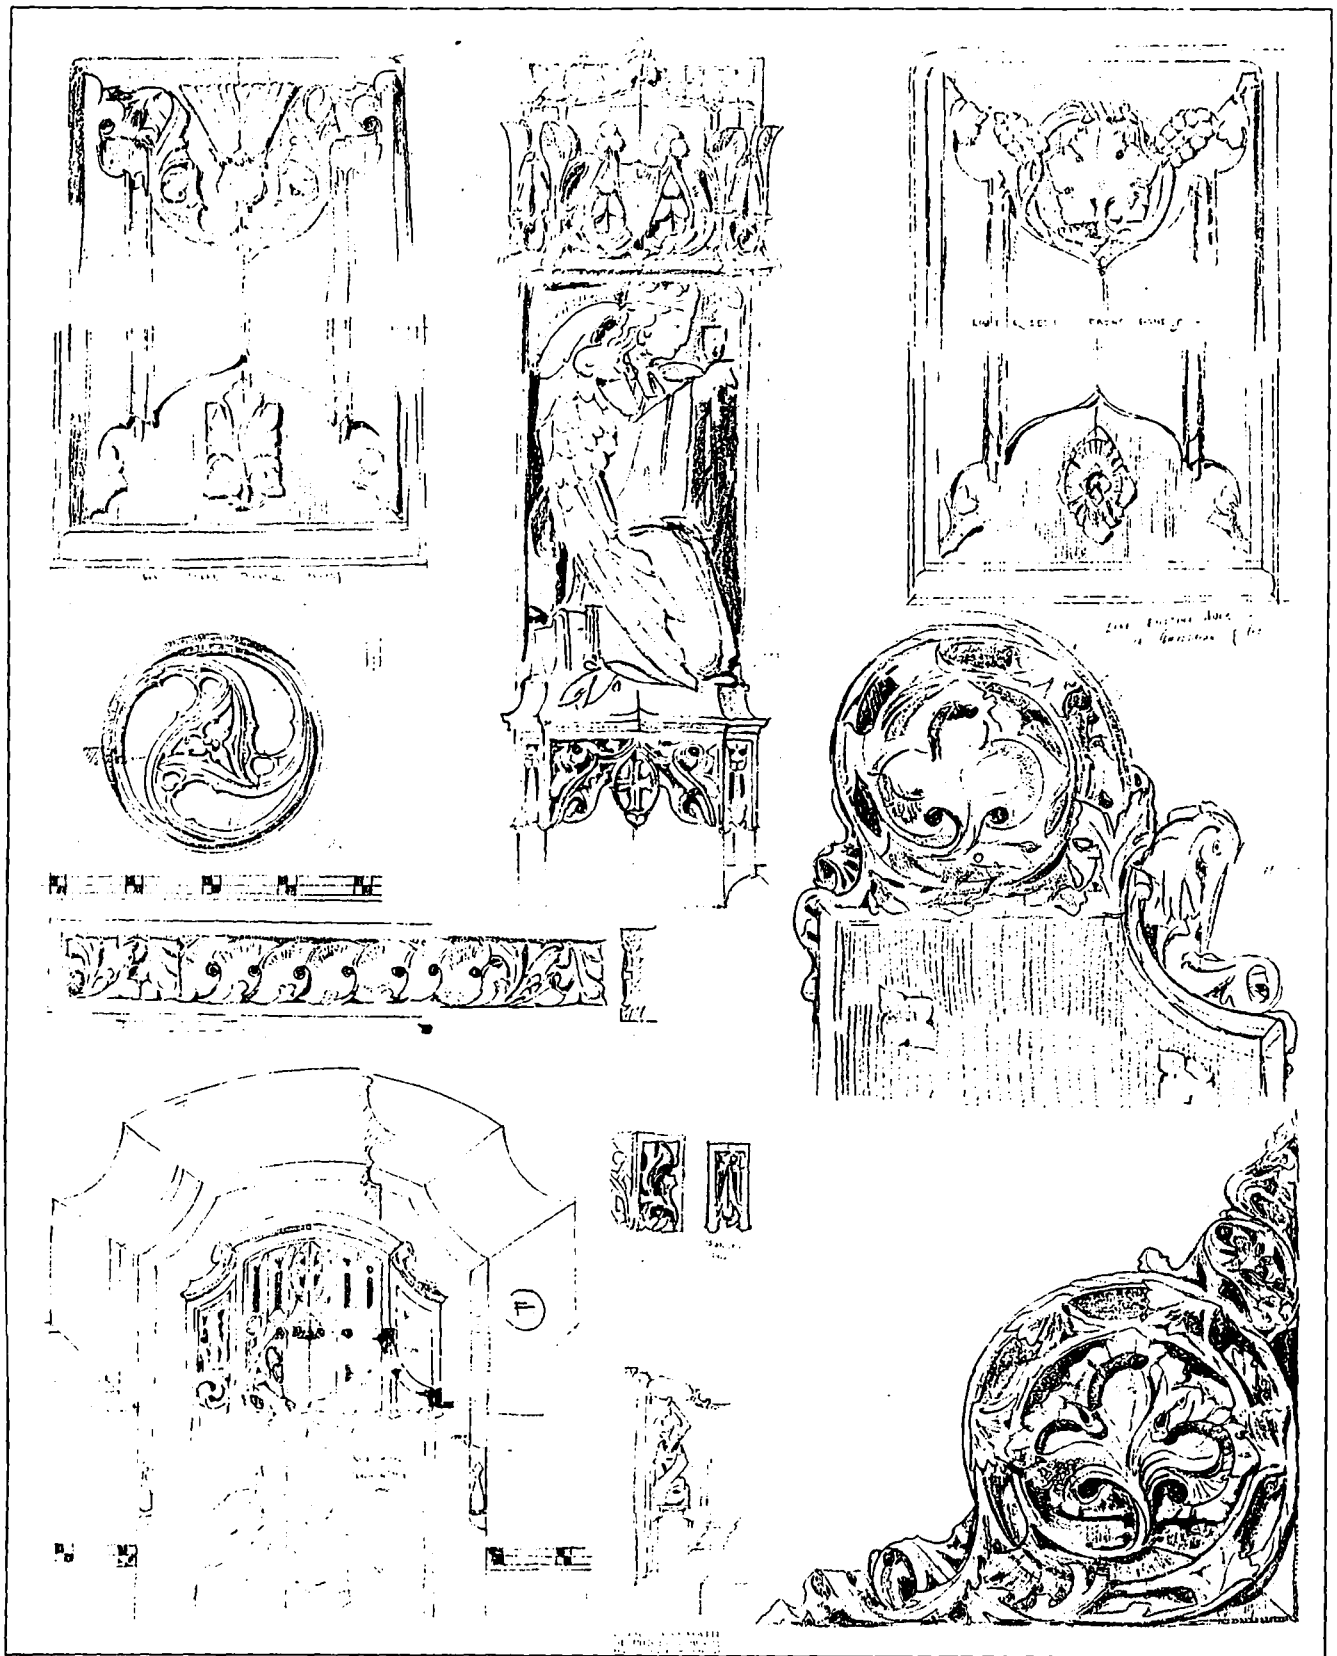

CARVING SKETCHES AND STENCIL DESIGN FOR ORATORY, MONTREAL RESIDENCE.

E. & W. S. MAXWELL, ARCHITECTS.