


CONSTRUCTION

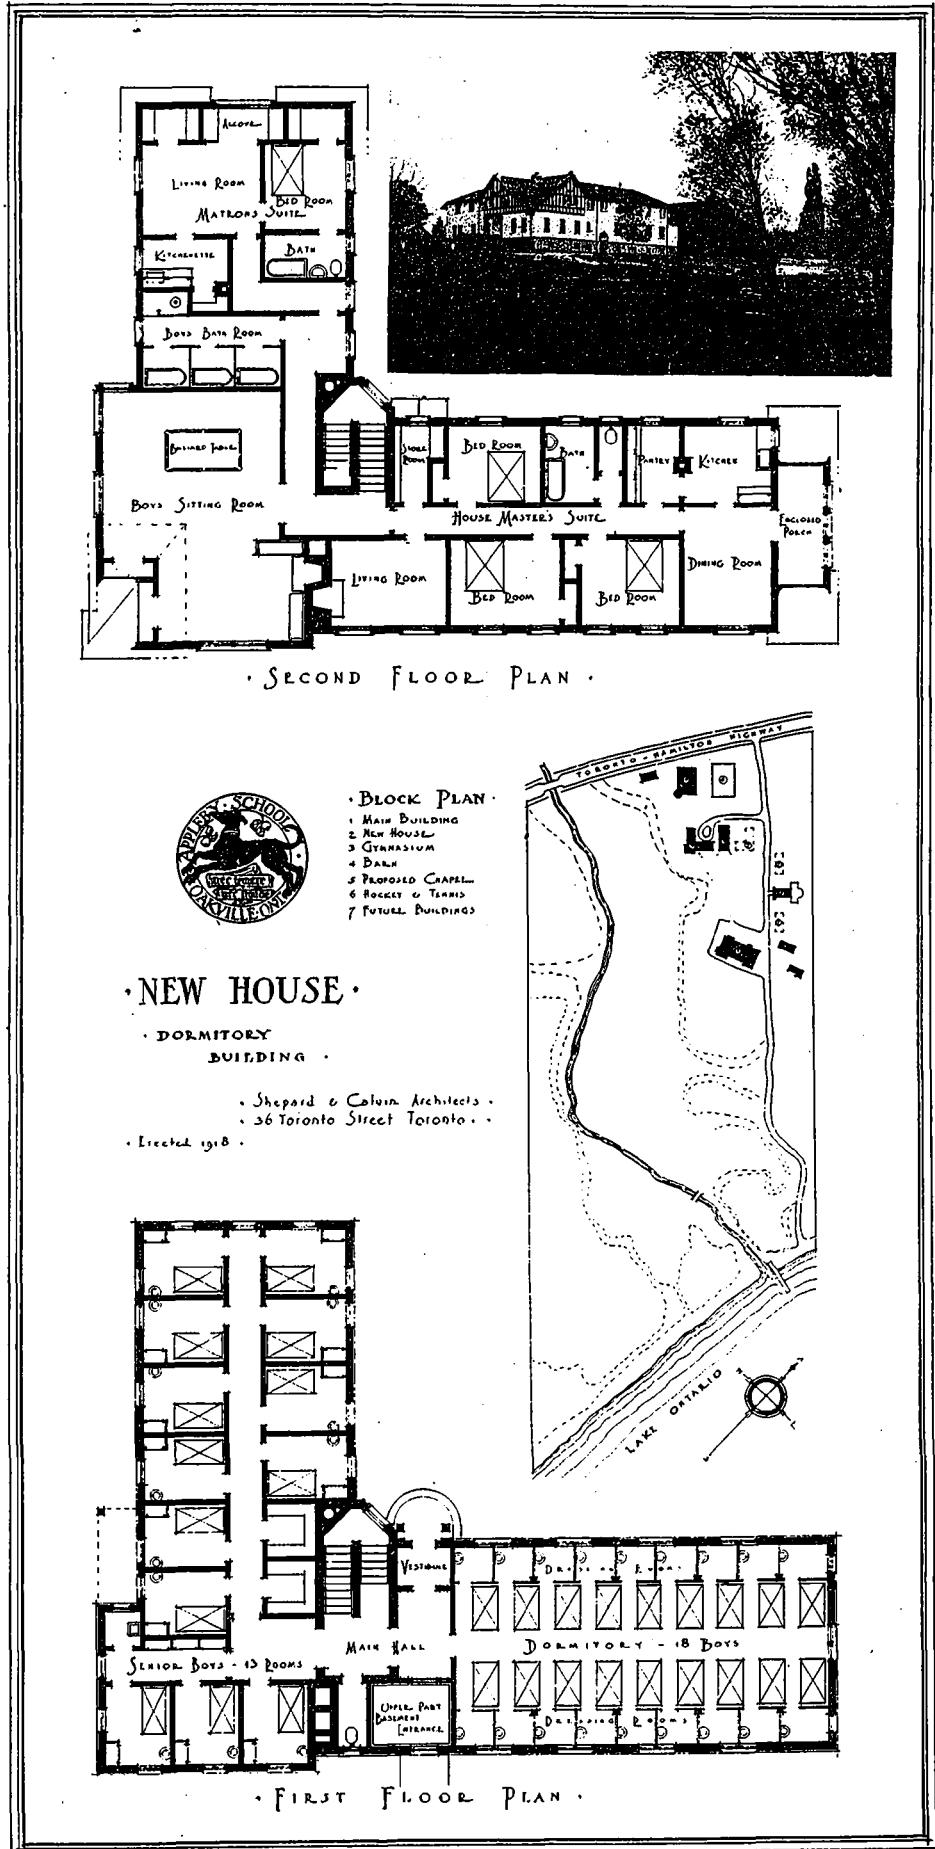

NEW DORMITORY BUILDING, APPELBY SCHOOL, OAKVILLE, ONT.

SHEPARD & CALVIN, ARCHITECTS.