



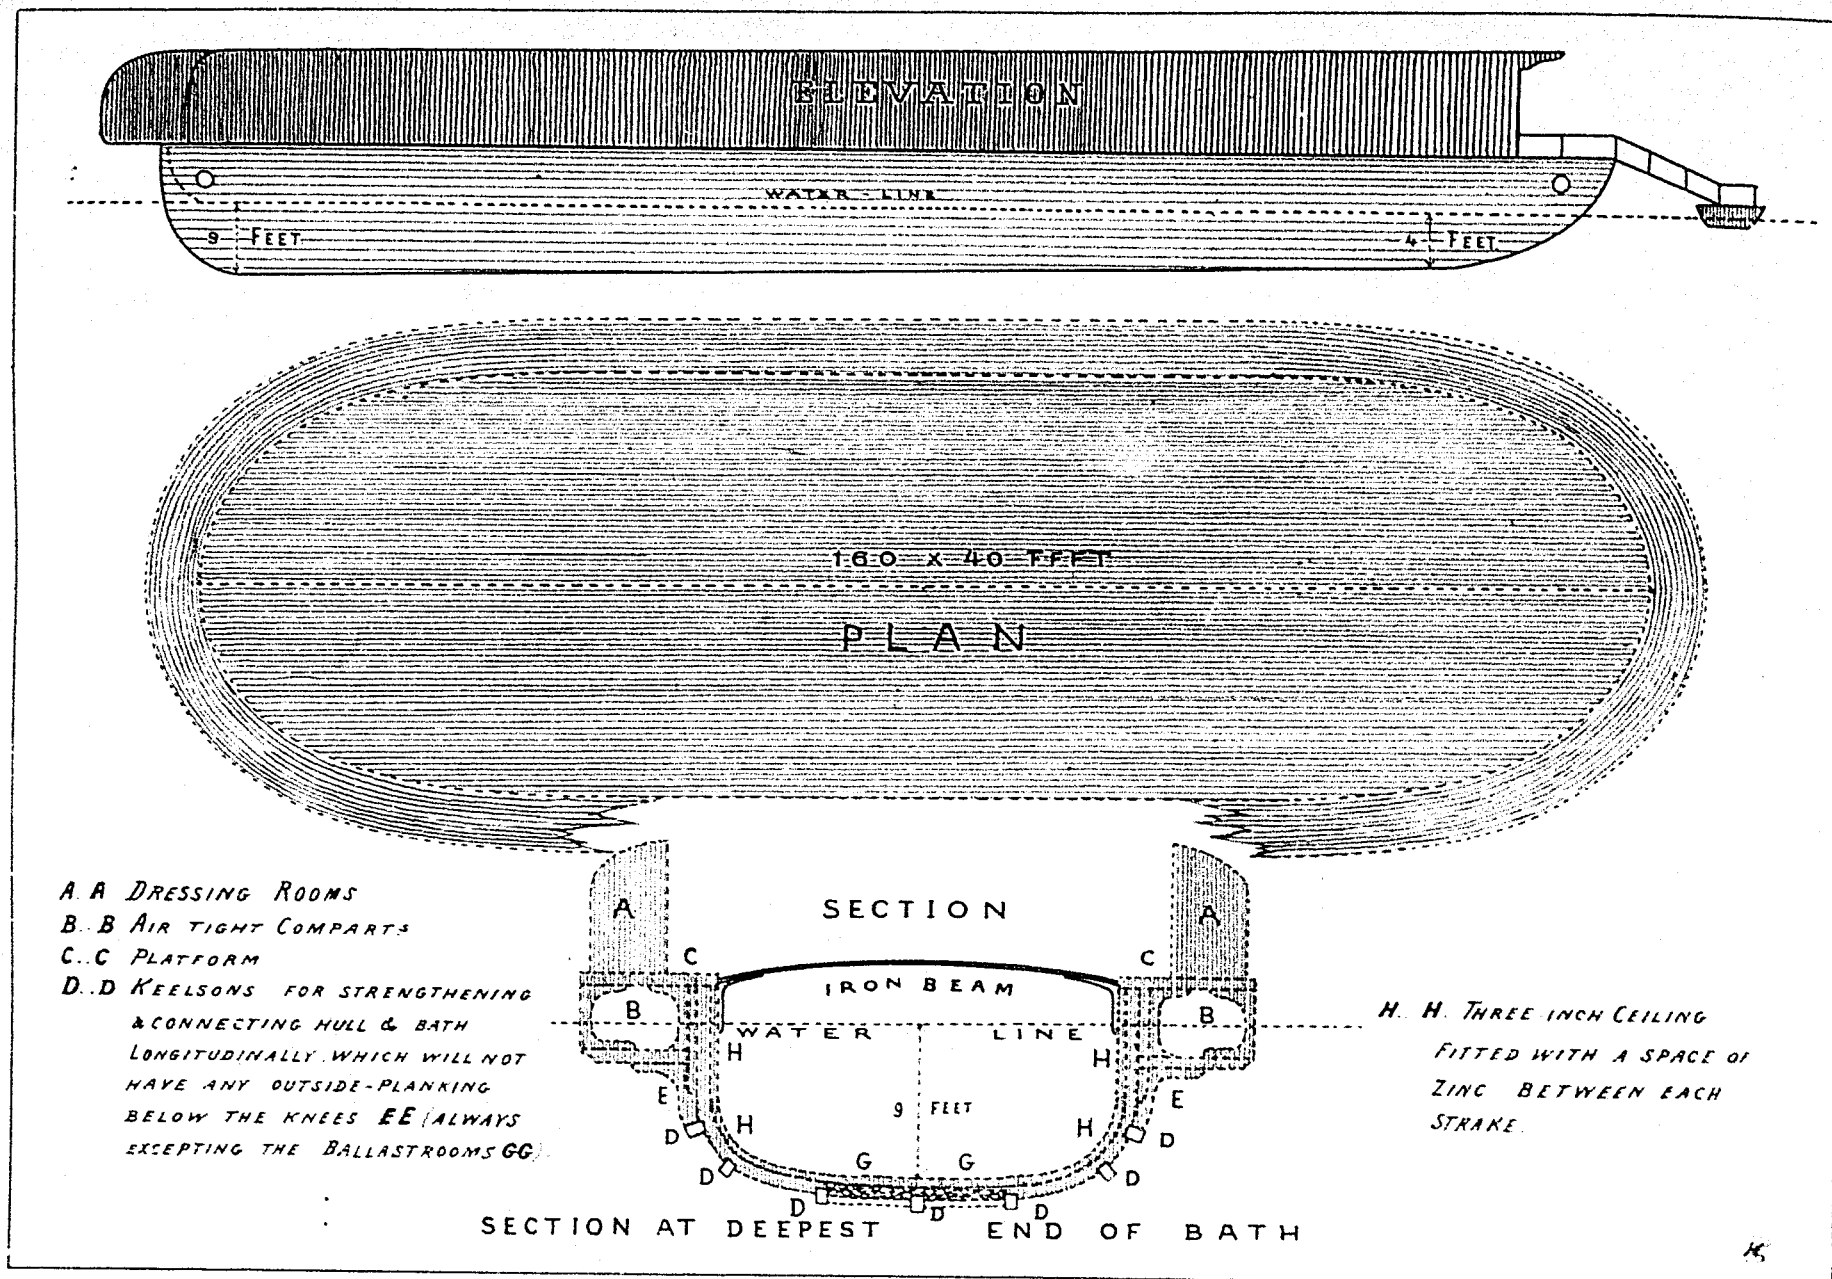

SCHEME OF A NEW SWIMMING BATH.

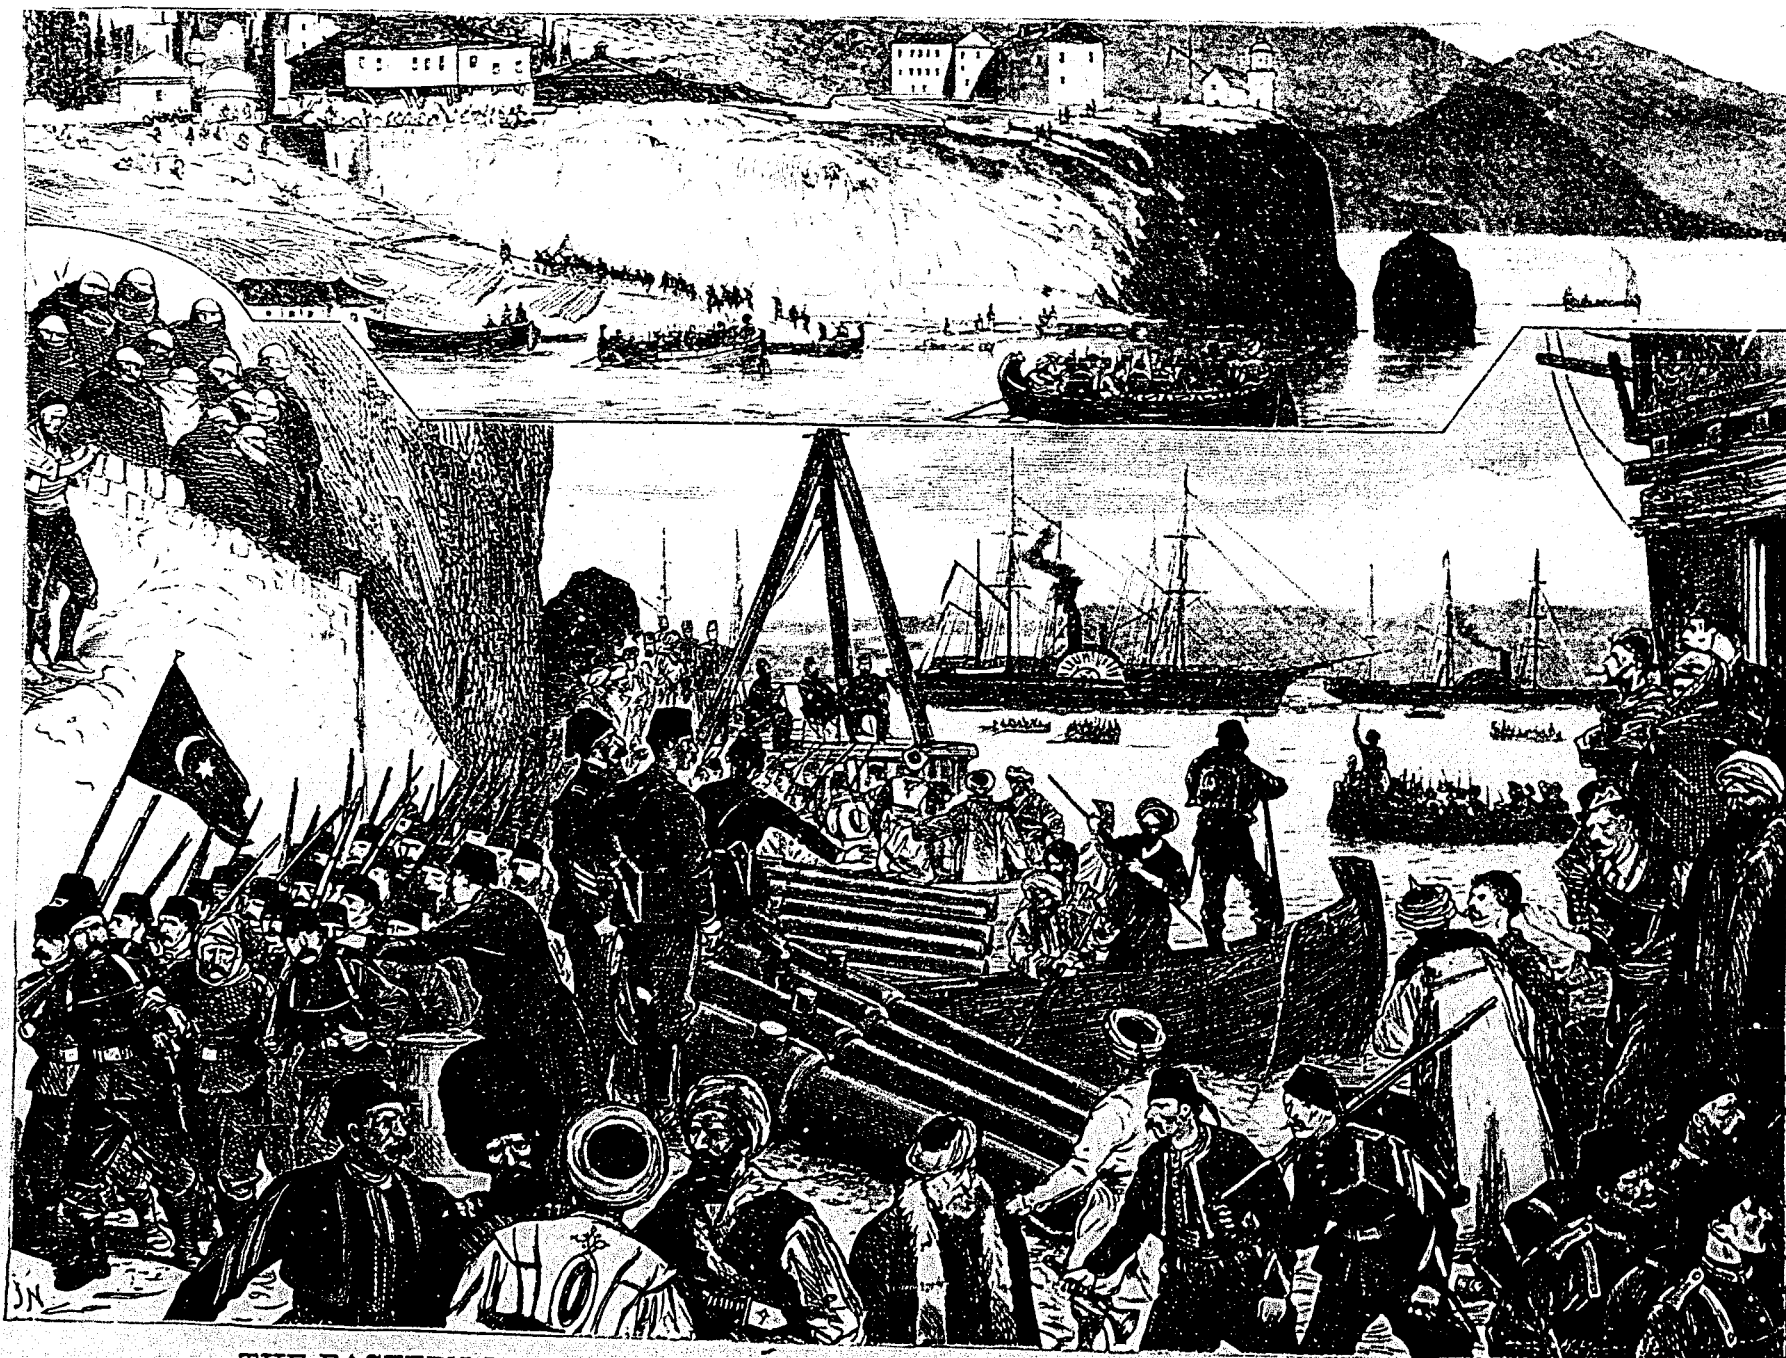

THE EASTERN WAR.—LANDING REINFORCEMENTS AT TREBIZOND FOR THE TURKISH ARMY OF ASIA.