


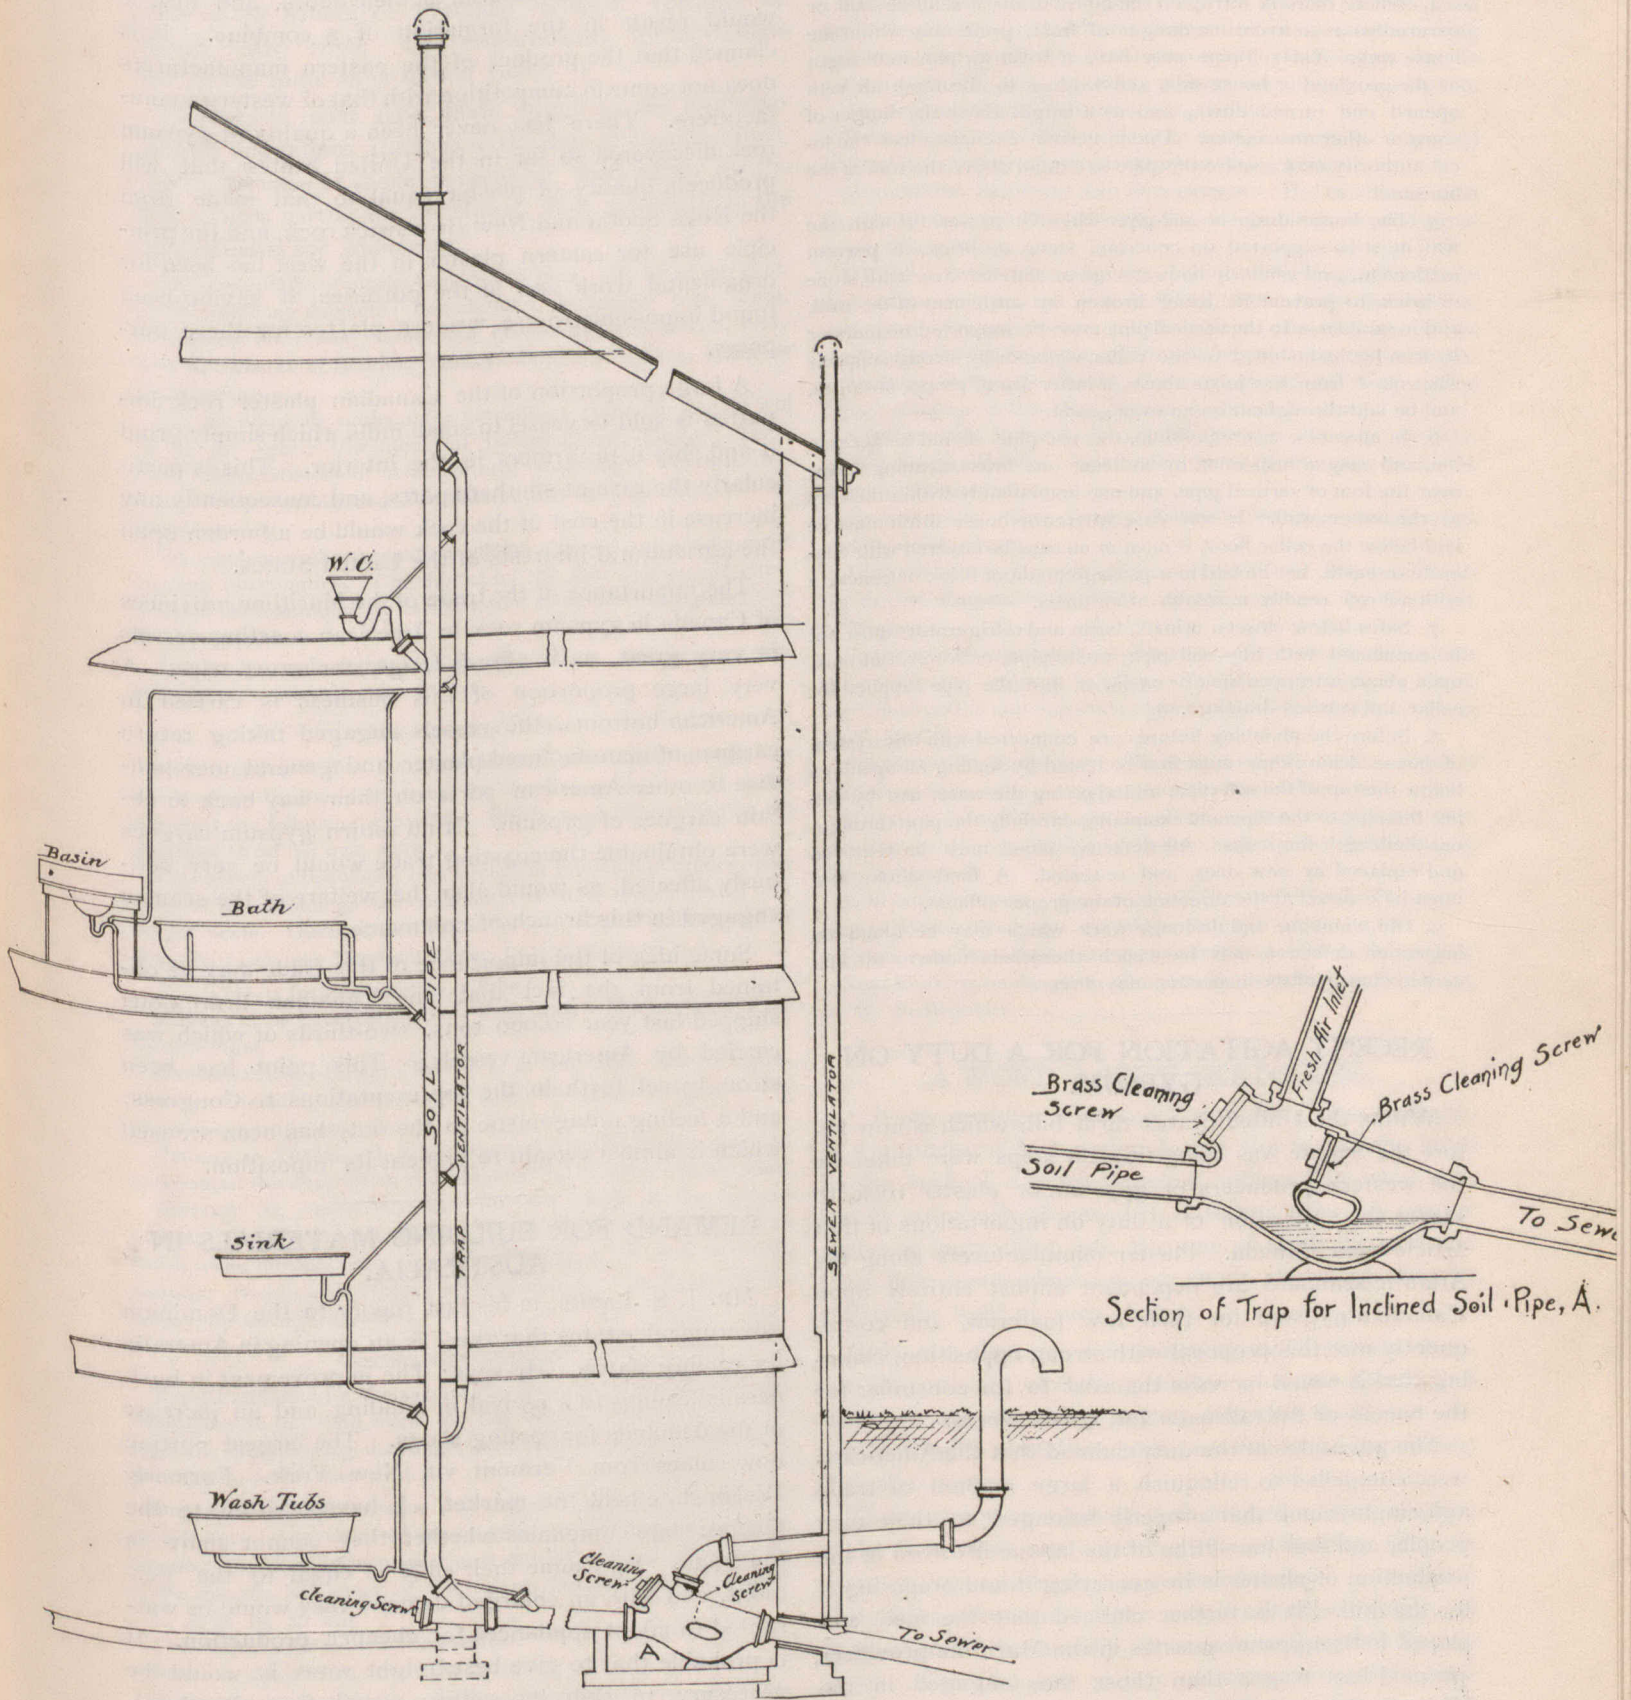

SECTION SHEWING GENERAL ARRANGEMENT
OF HOUSE PLUMBING AND DRAINAGE