

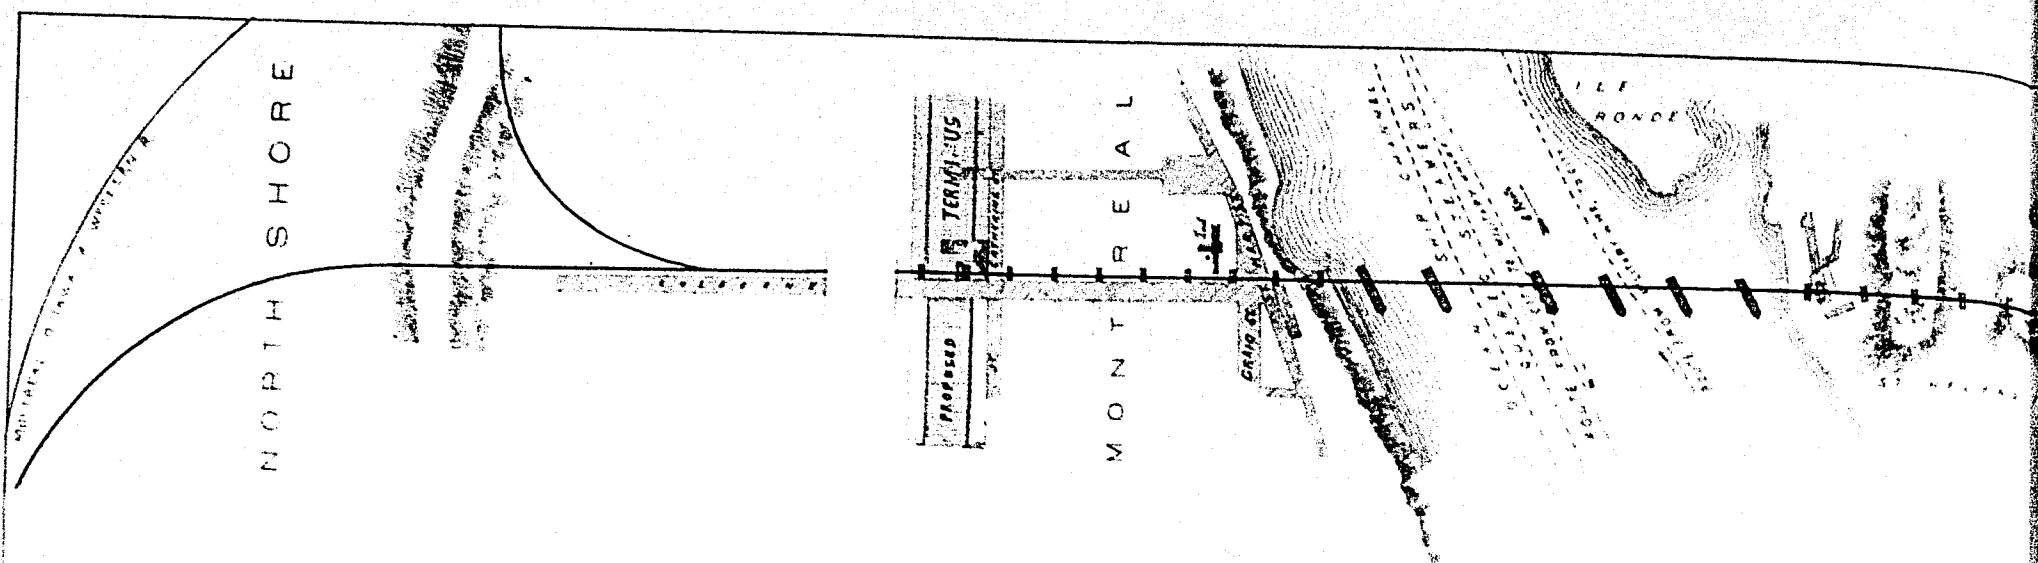


FIG. 7. General Plan, shewing connection and

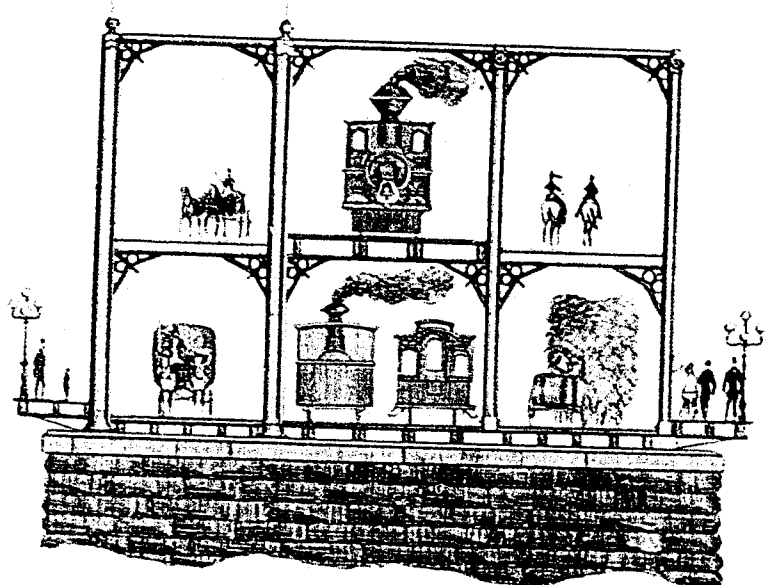


FIG. 8. End Elevation and Section of 300 ft. Span.


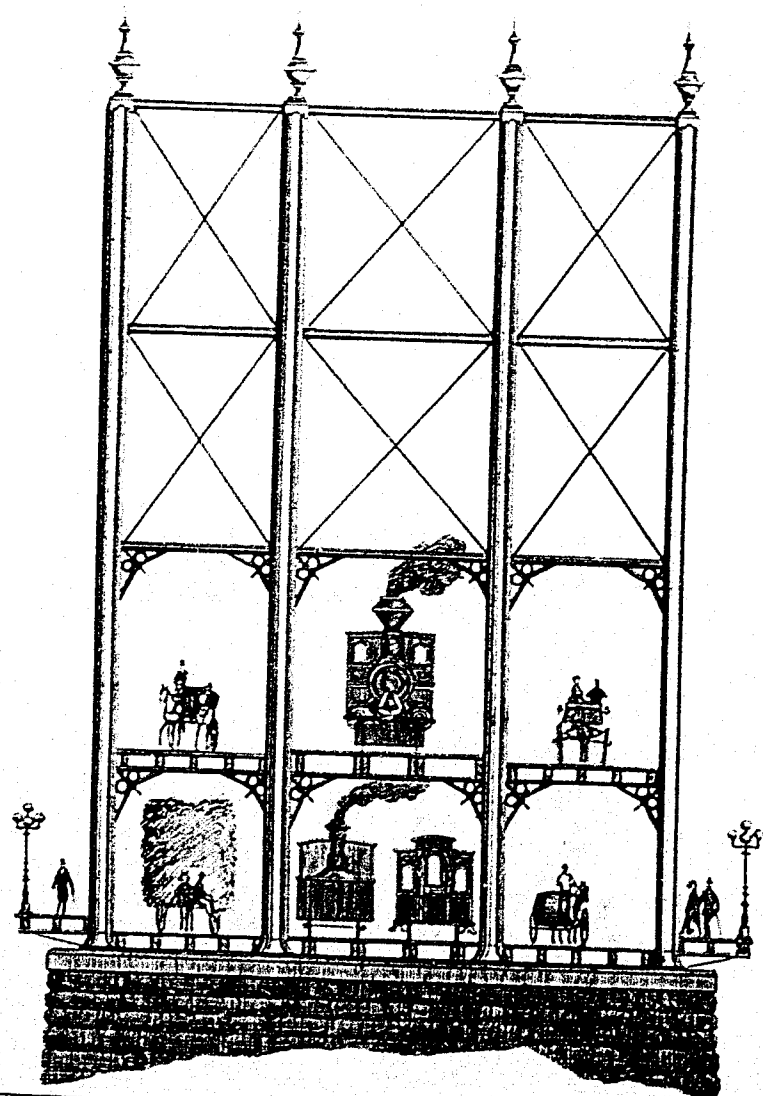


FIG. 9. End Elevation of 550 ft. Span.

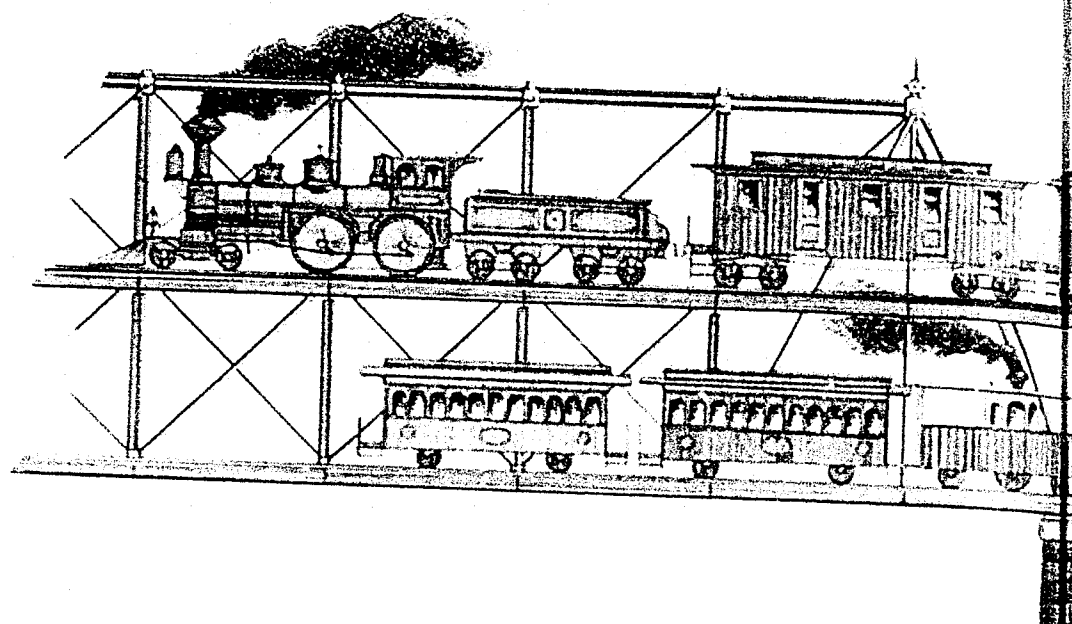