


2.F.2

Sketch of the proposal of
raising the grade at the
new concrete arches onto
sideline between lots 24 & 25:
Concession 2 Tuscarora.

Prepared by
Augustus J. Niemiem
Superintendent of Works

Cross Section, completed

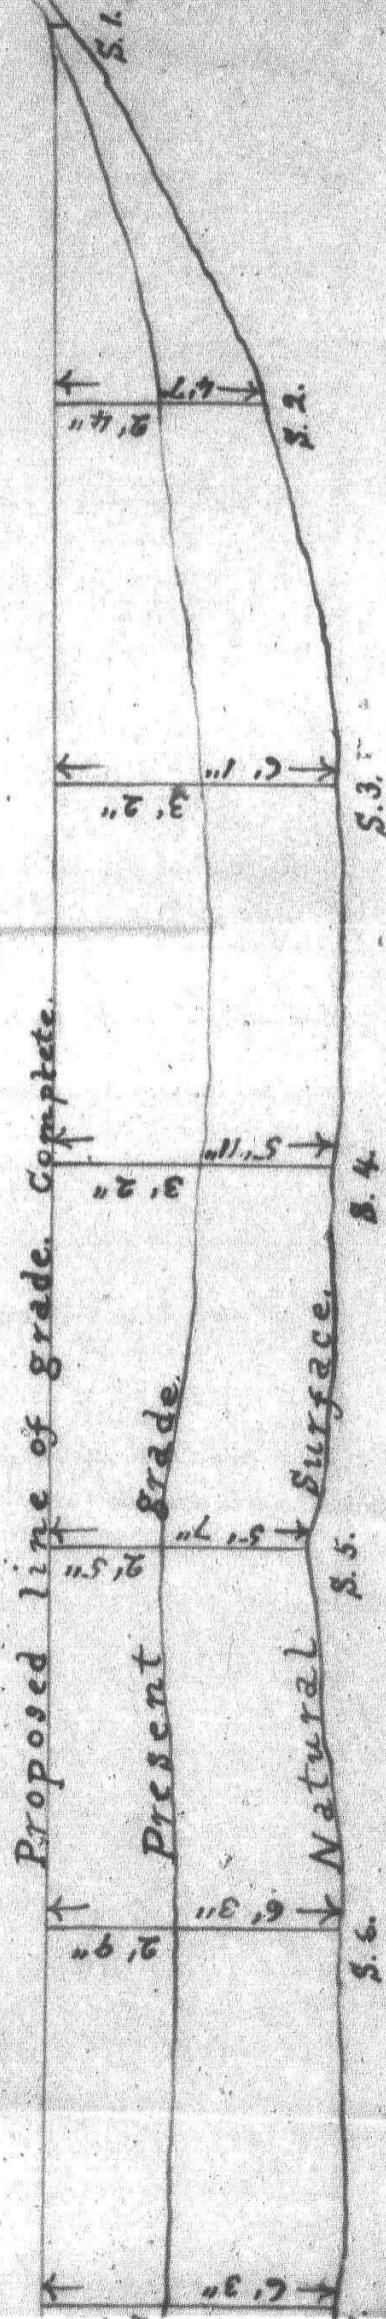

Profile of Road.
West side.