


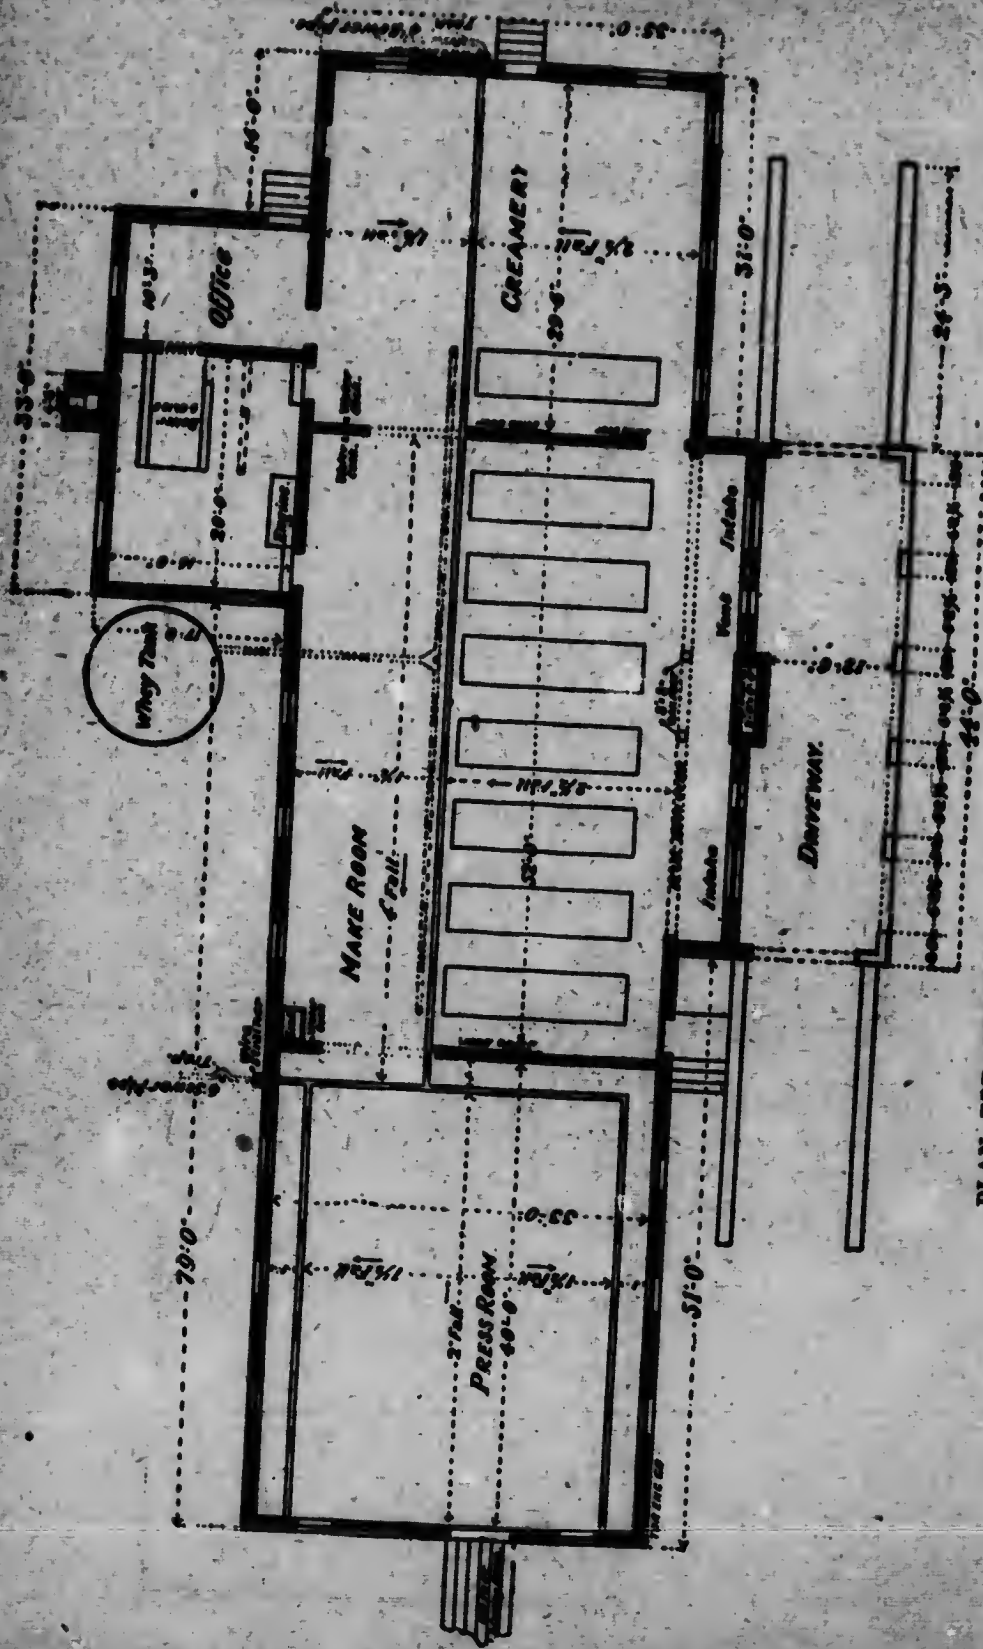

PLAN FOR CHEESERY AND CREAMERY COMBINED.