


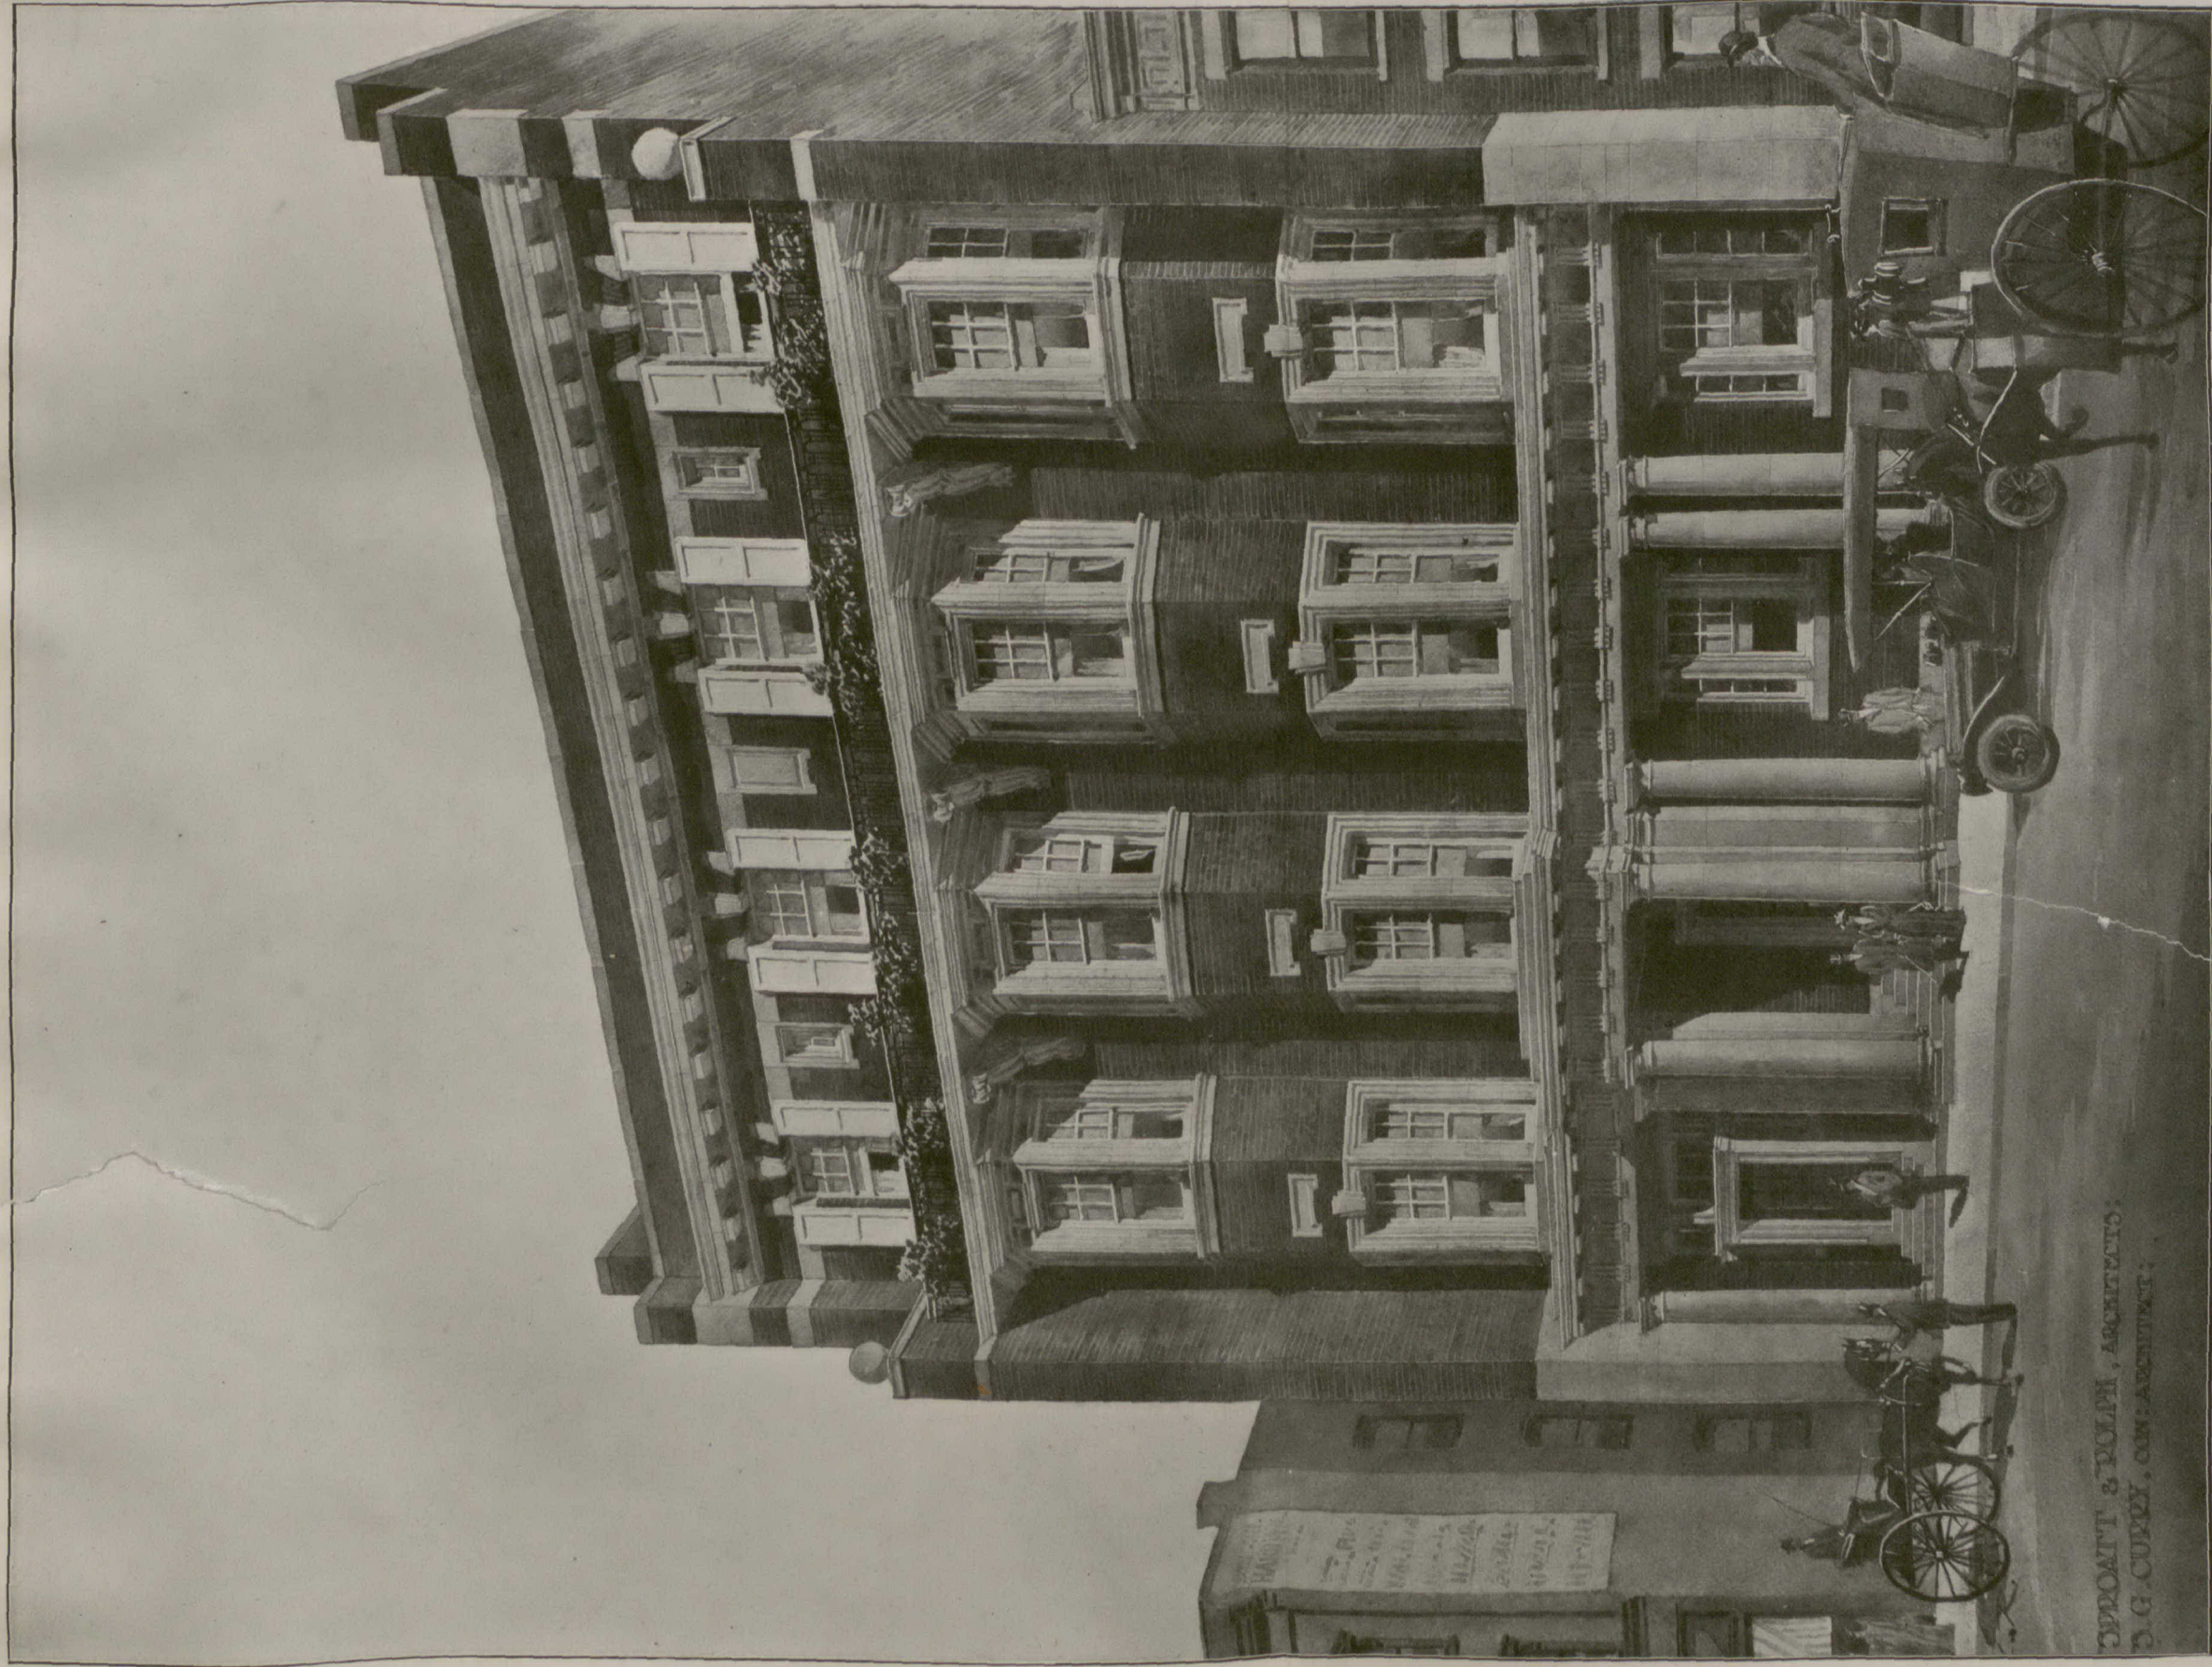

SPROATT & ROLPH, ARCHITECTS.
S. G. CURRY, CON. ARCHT.

NEW CLUB HOUSE FOR THE NATIONAL CLUB, BAY STREET, TORONTO.
MESSRS. SPROATT & ROLPH, ARCHITECTS.
MR. S. G. CURRY, CONSULTING ARCHT.