



TO BRANCH.

Sheet No. 1.

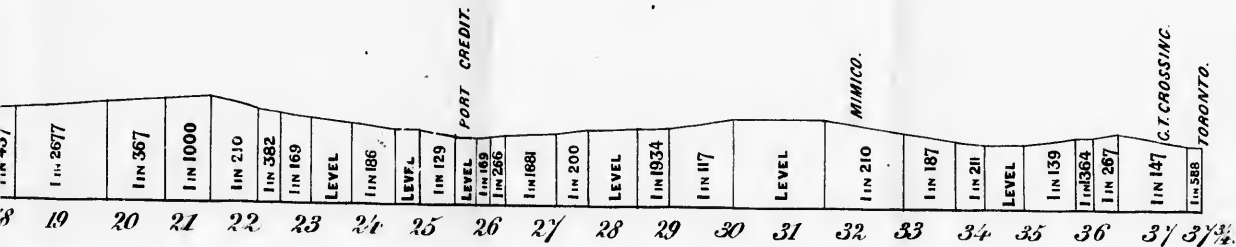

AIN LINE.

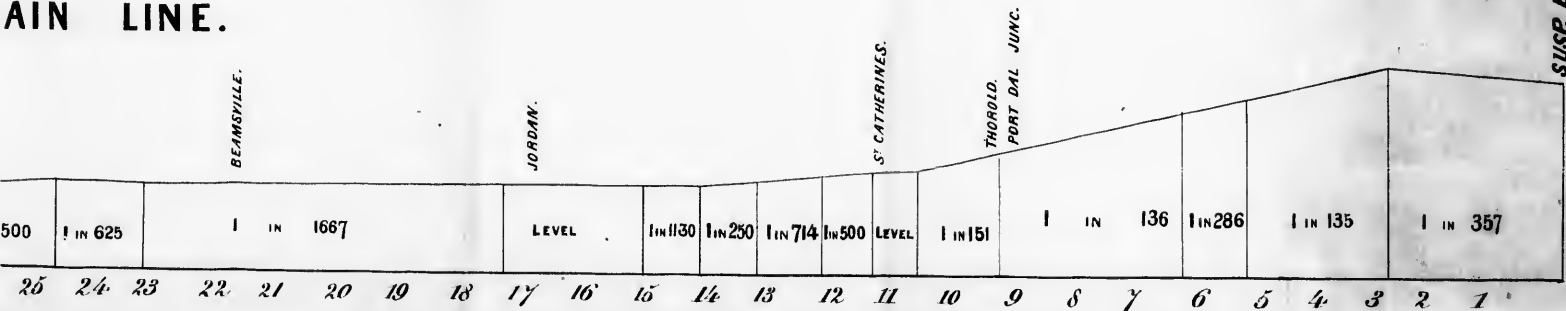

SUSP. BRIDGE.