

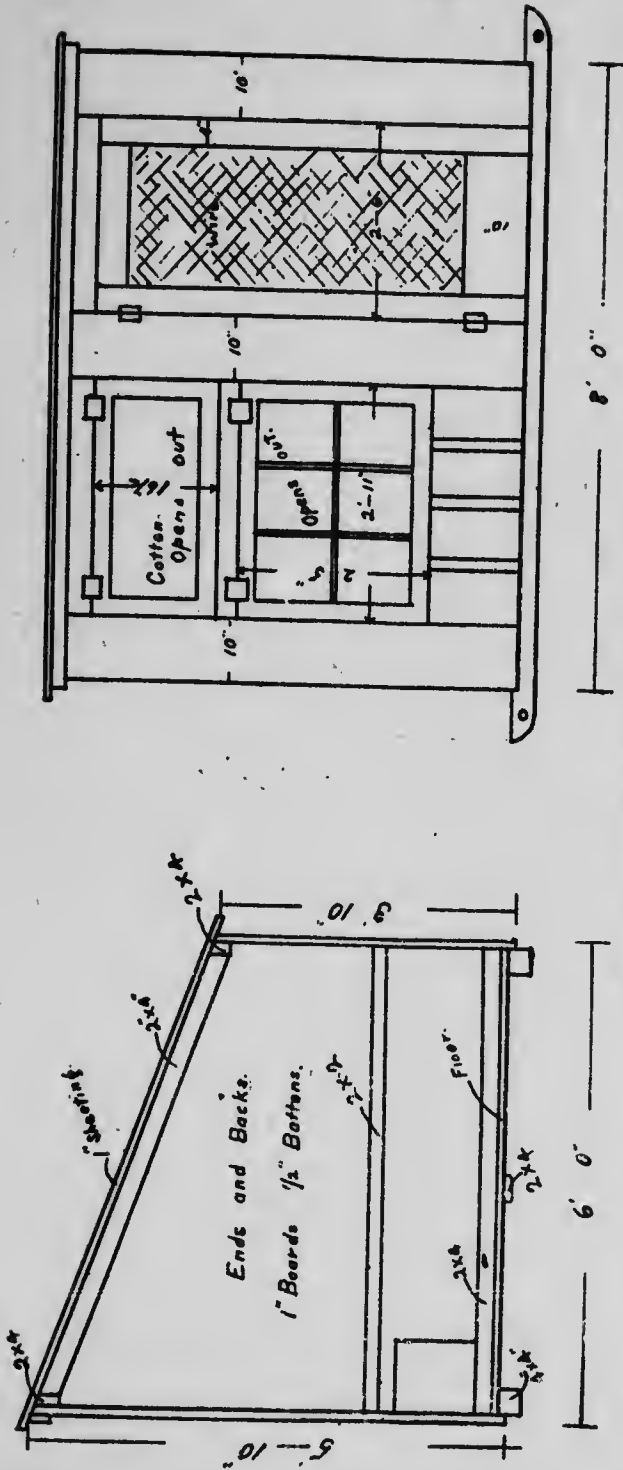


Fig. 11. Bill of Material for Colony House.

2 Pieces 4 in. x 4 in. x 10 ft. Runners.	140 Feet 1 in. x 10 in. Outside Boarding: Door, etc
3 " 2 in. x 4 in. x 7 ft. 10 in., Plates and Cen. Runner.	$\frac{1}{2}$ Square Shingles.
2 " 2 in. x 4 in. x 5 ft. 10 in., End Sills.	1 Sash, 6 lbs., 10 x 13 Glass.
50 Feet 1 in. Matched Flooring.	1 Cotton Screen, 2 ft. 11 in. x 16 $\frac{1}{2}$ in.
50 " 1 in. Roof Boards.	1 Door, 2 ft. 6 in. x 5 ft. 6 in.
	1 Cotton Screen, fits on doors.
	100 Feet Run, $\frac{1}{2}$ in. x 2 in. Battens for ends and slides.