

DESIGN FOR A SMALL HOUSE IN A COUNTRY TOWN


CANADIAN ARCHITECT AND BUILDERS STUDENT COMPETITION




GARDEN ELEV.



PERSPECTIVE SKETCH.

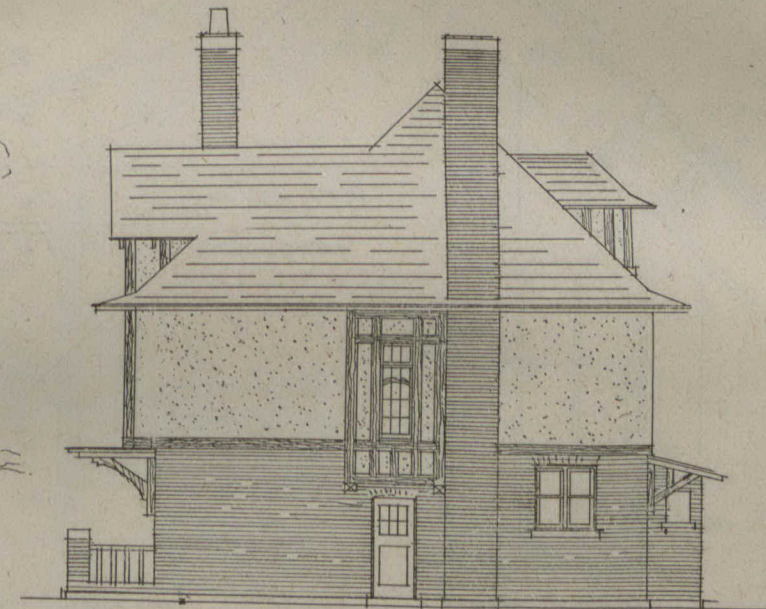


N.E. ELEVATION.

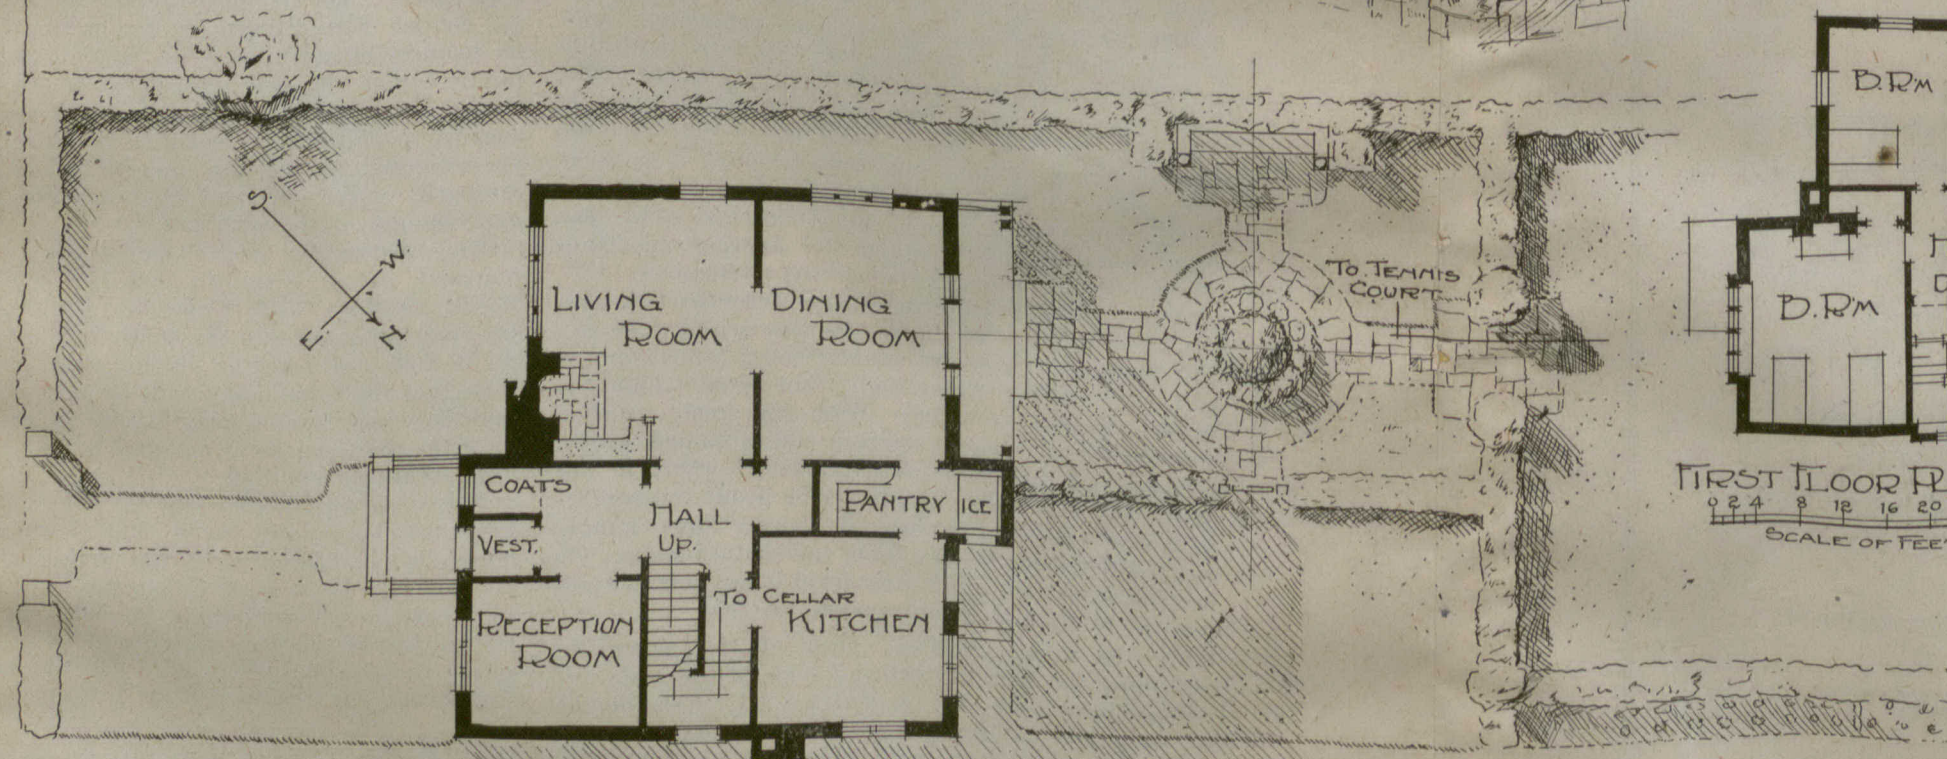

PLAN SHOWING GARDEN ETC.

SCALE 0 5 10 15 20 25 30 35 40

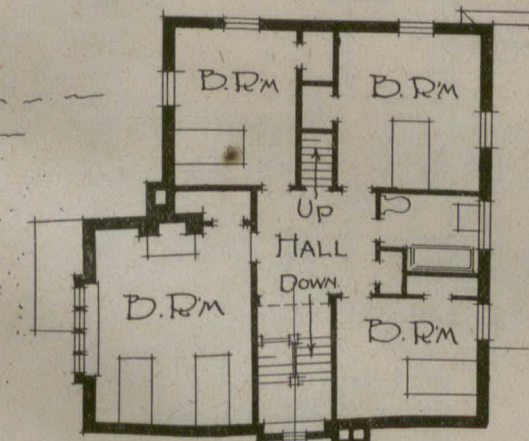

FIRST FLOOR PLAN
0 2 4 8 12 16 20 24
SCALE OF FEET.

SUBMITTED BY

"PTMAN"



STREET ELEV.