


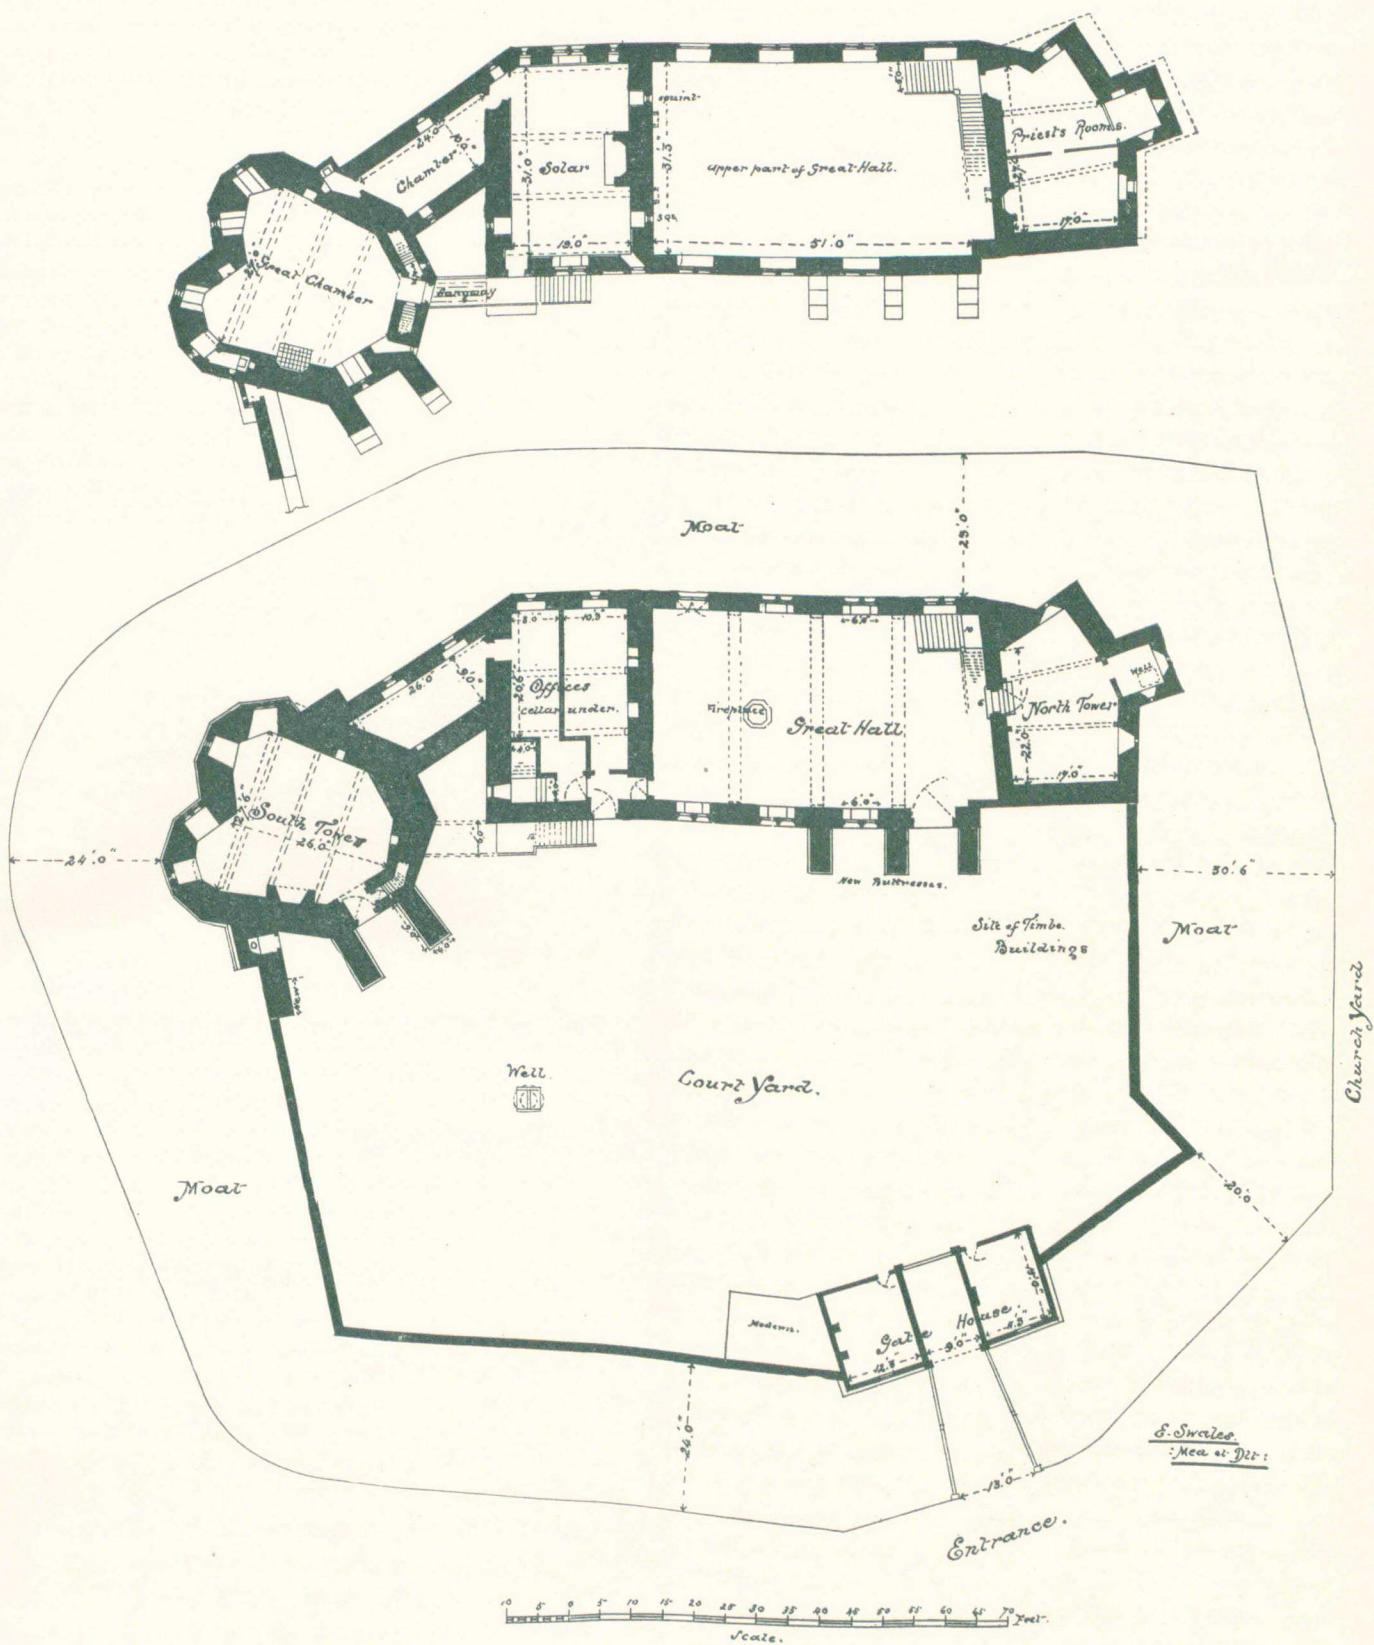

PLAN OF STOKESAY CASTLE.

DRAWN BY EDWARD SWALES.