


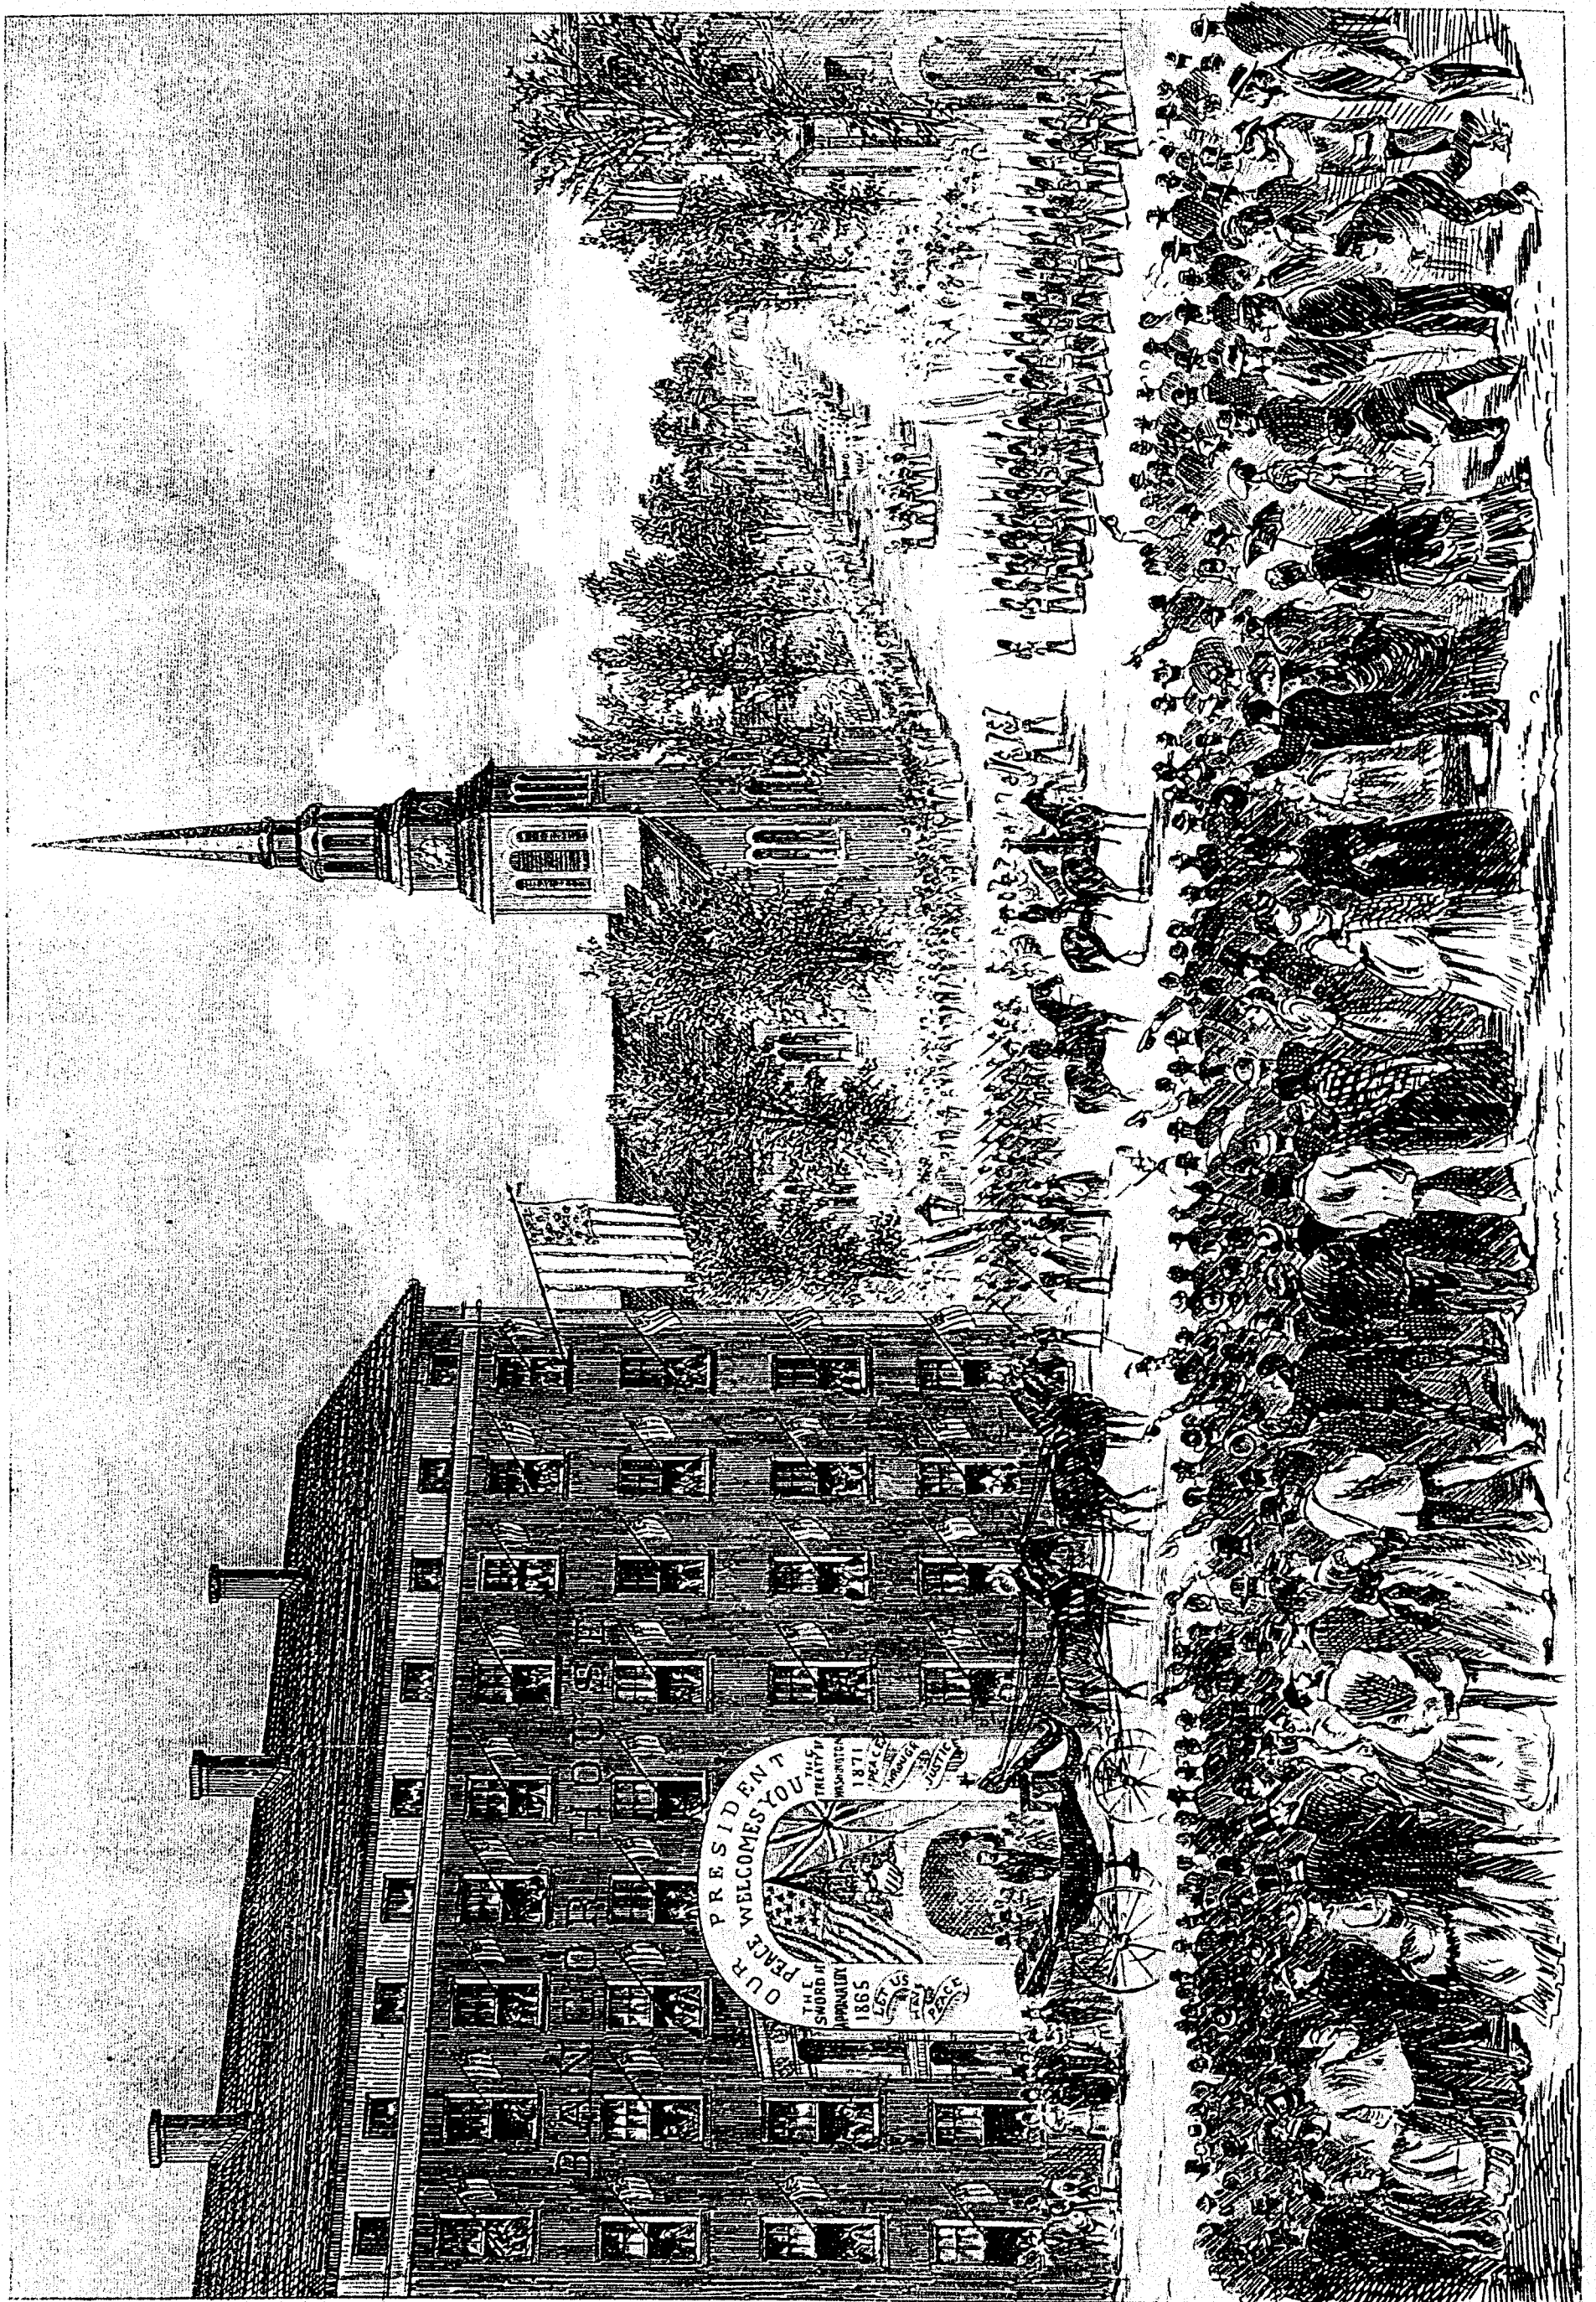

OPENING OF THE E. & N. A. RAILWAY.—PRESIDENT GRANT LEAVING THE BANGOR HOUSE.—FROM A SKETCH BY E. J. RUSSELL.—SEE PAGE 290.