


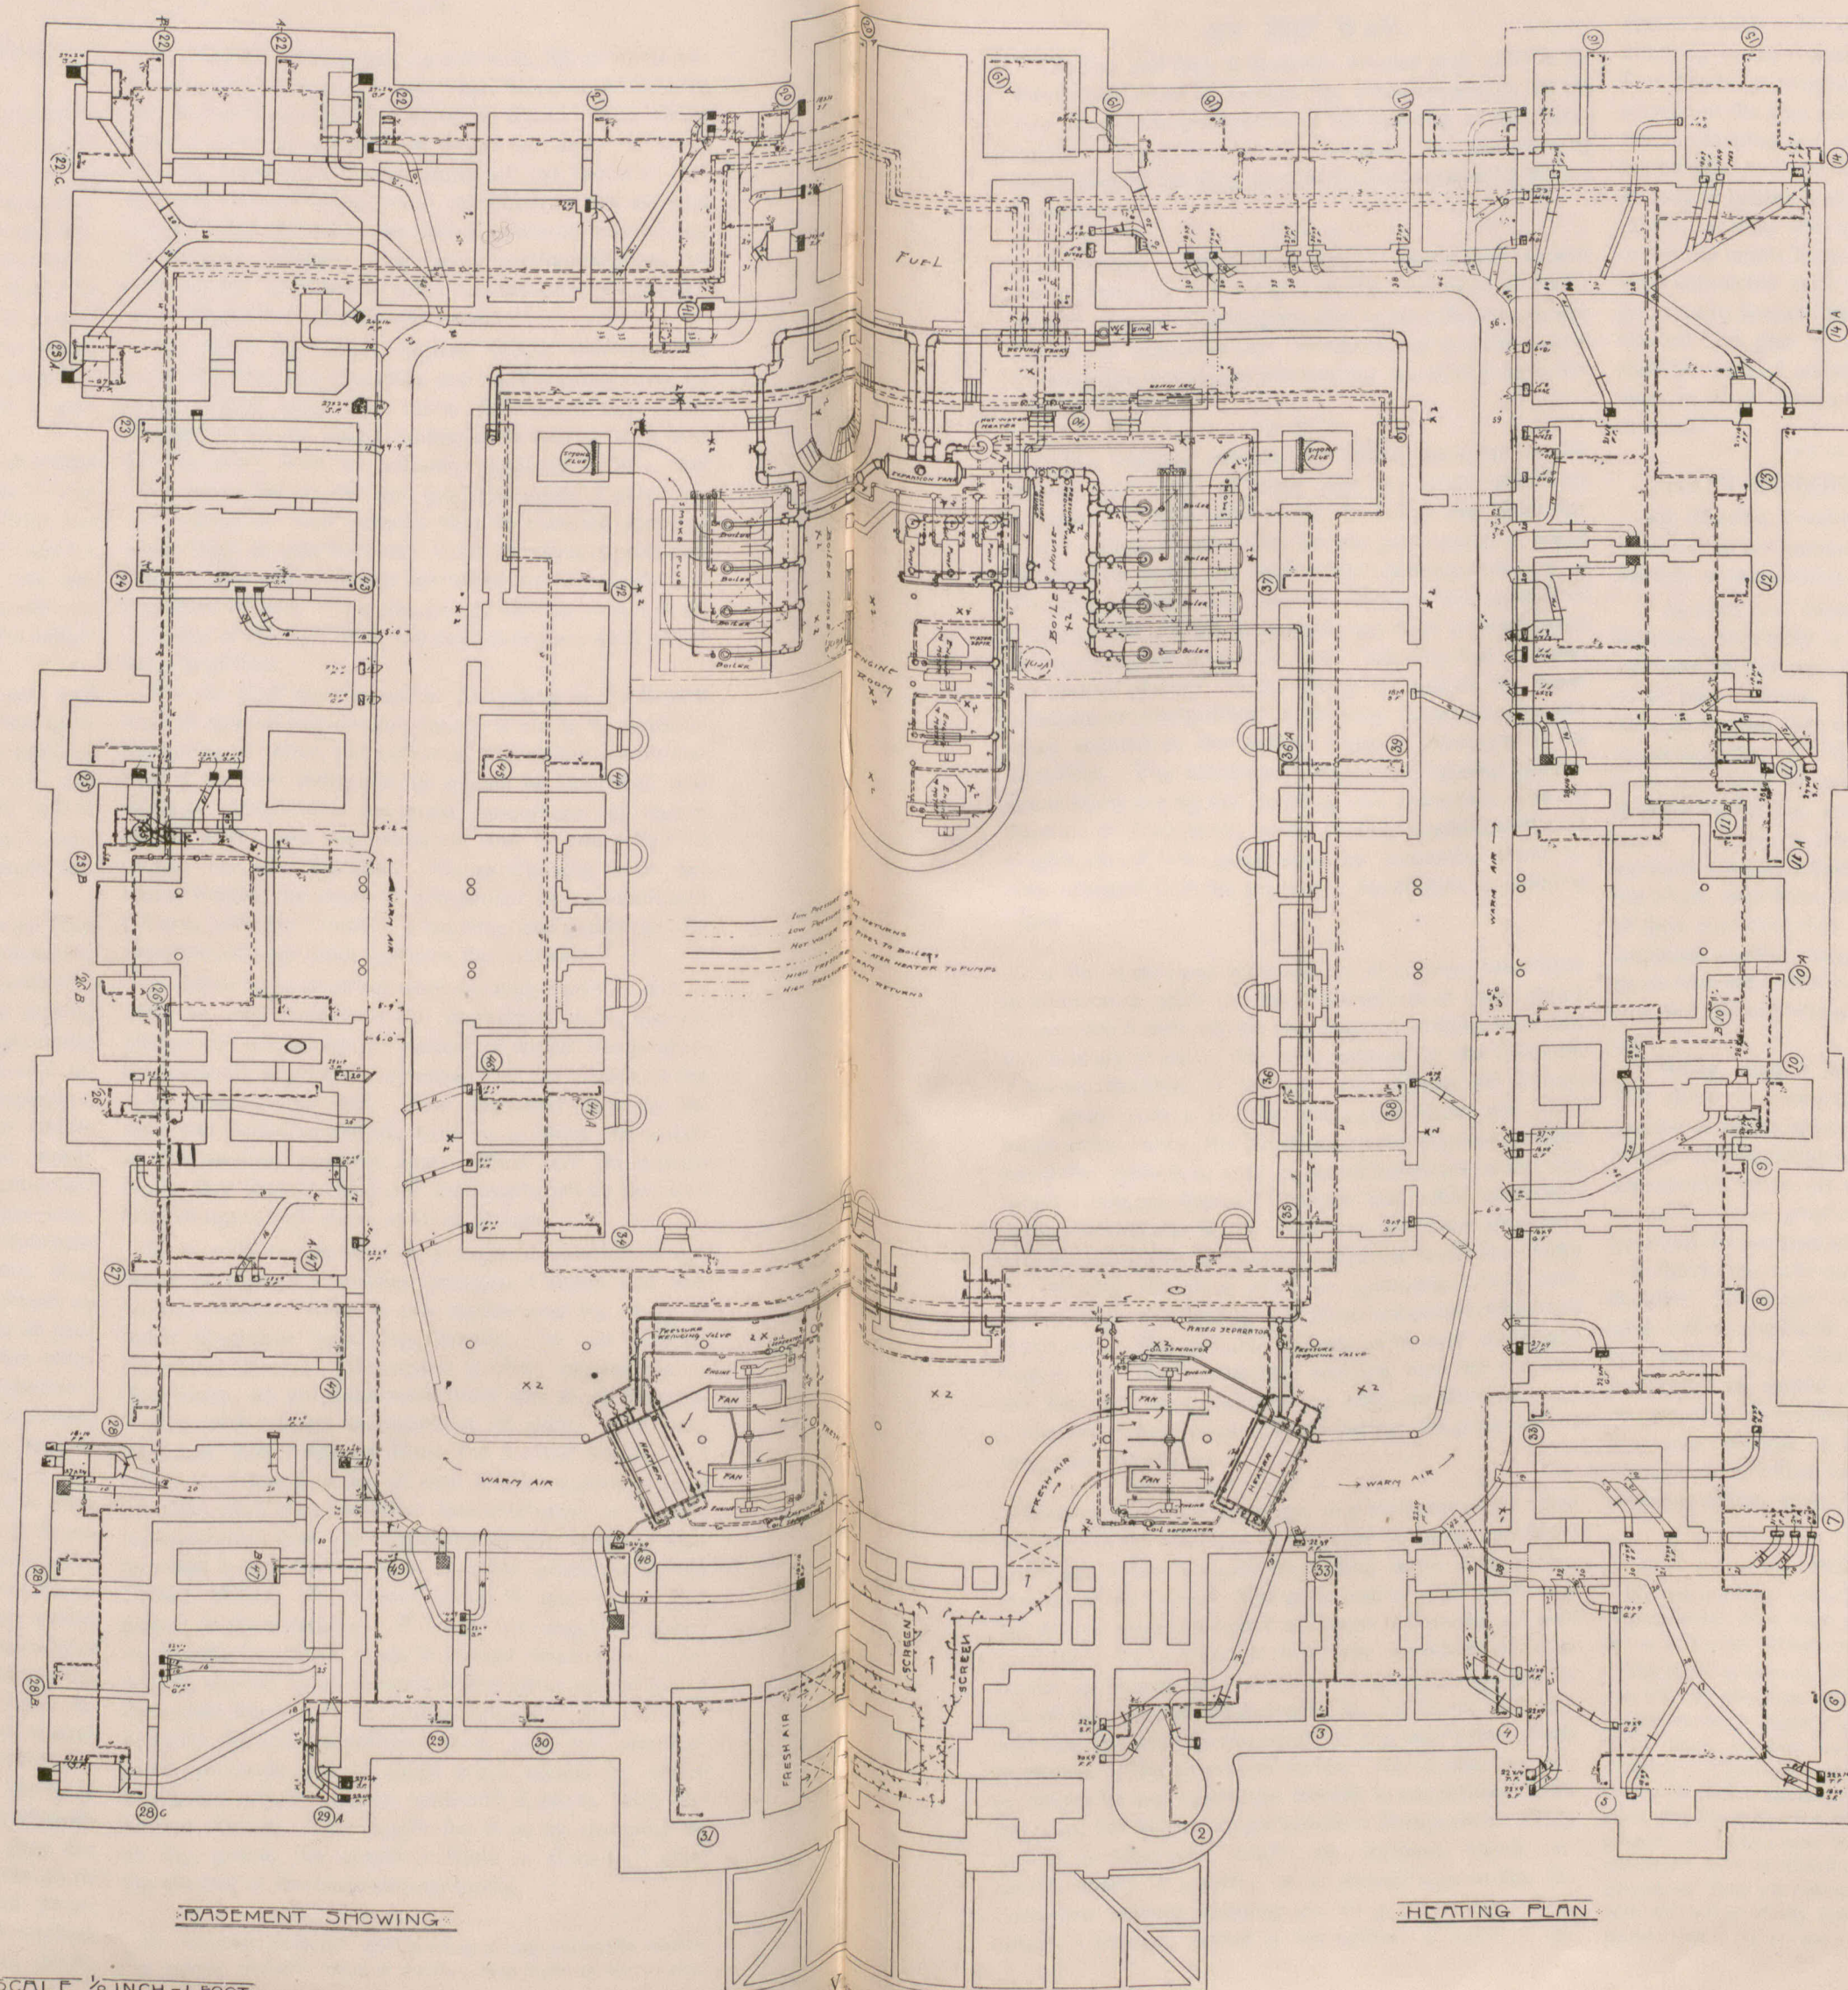

PLANS SHOWING PLUMBING, HEATING AND VENTILATING SYSTEMS, NEW MUNICIPAL BUILDINGS, TORONTO.
E. LENNOX, ARCHITECT.