

FIG. 4. PLAN OF STAGING.

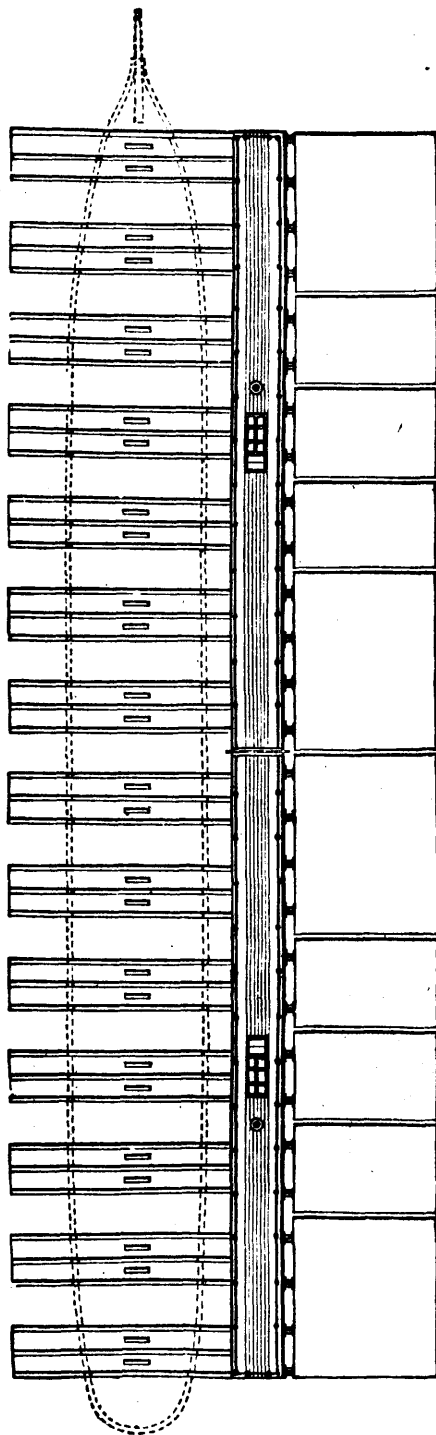


FIG. 5. PLAN OF DOCK.