



DETAILS OF NEW FARM BUILDINGS.

SCALE—20 FEET=1 INCH.

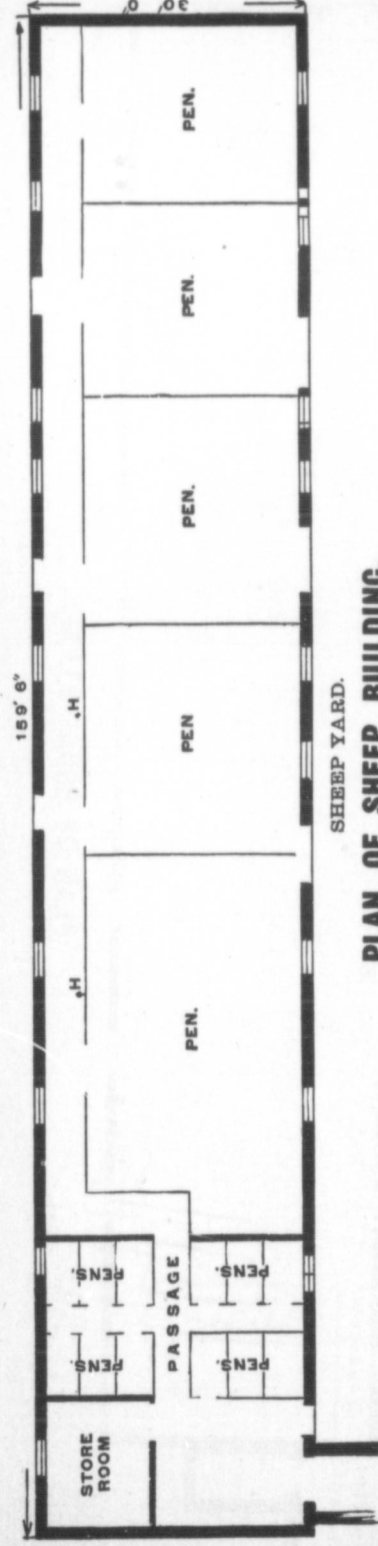


PLAN OF SHEEP BUILDING.

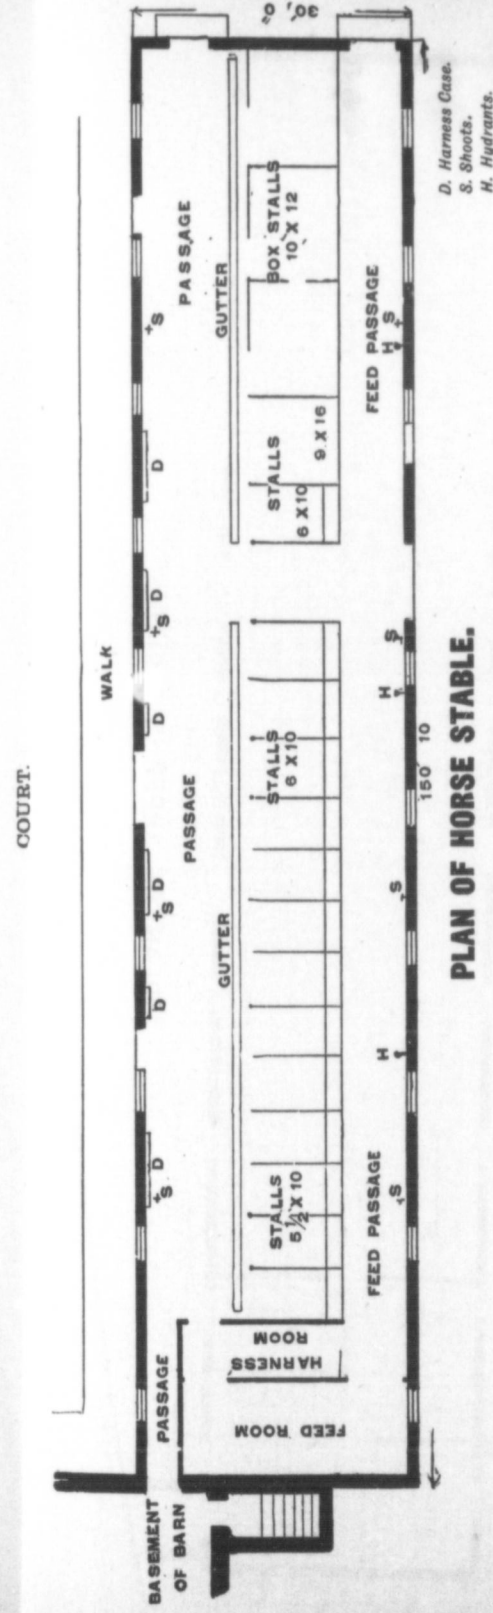


PLAN OF HORSE STABLE.

D. Harness Case.
S. Shoots.
H. Hydrants.

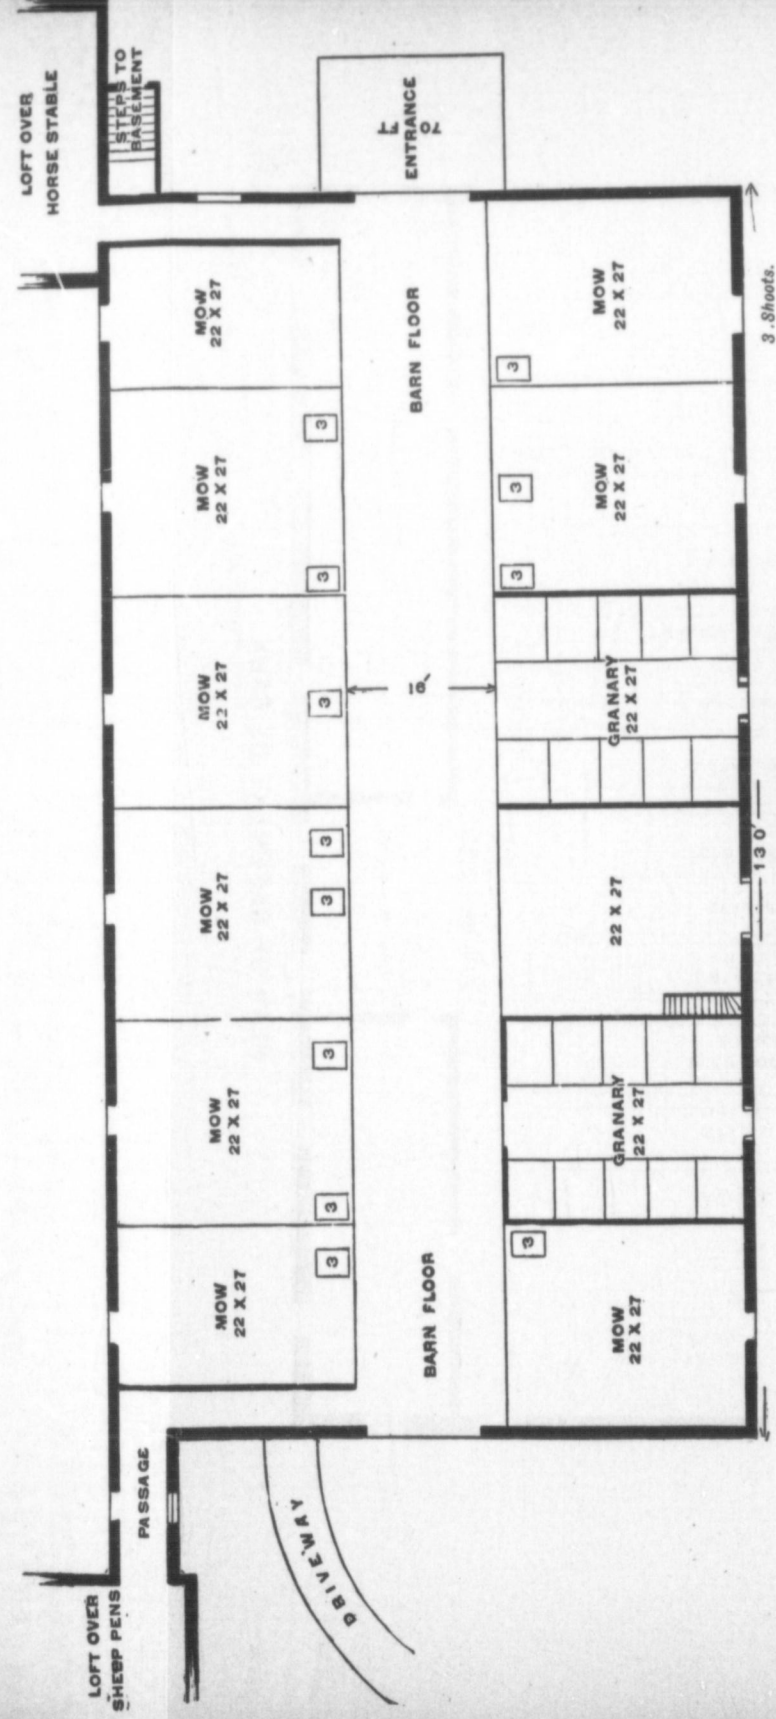

PLAN OF GROUND FLOOR OF BARN.

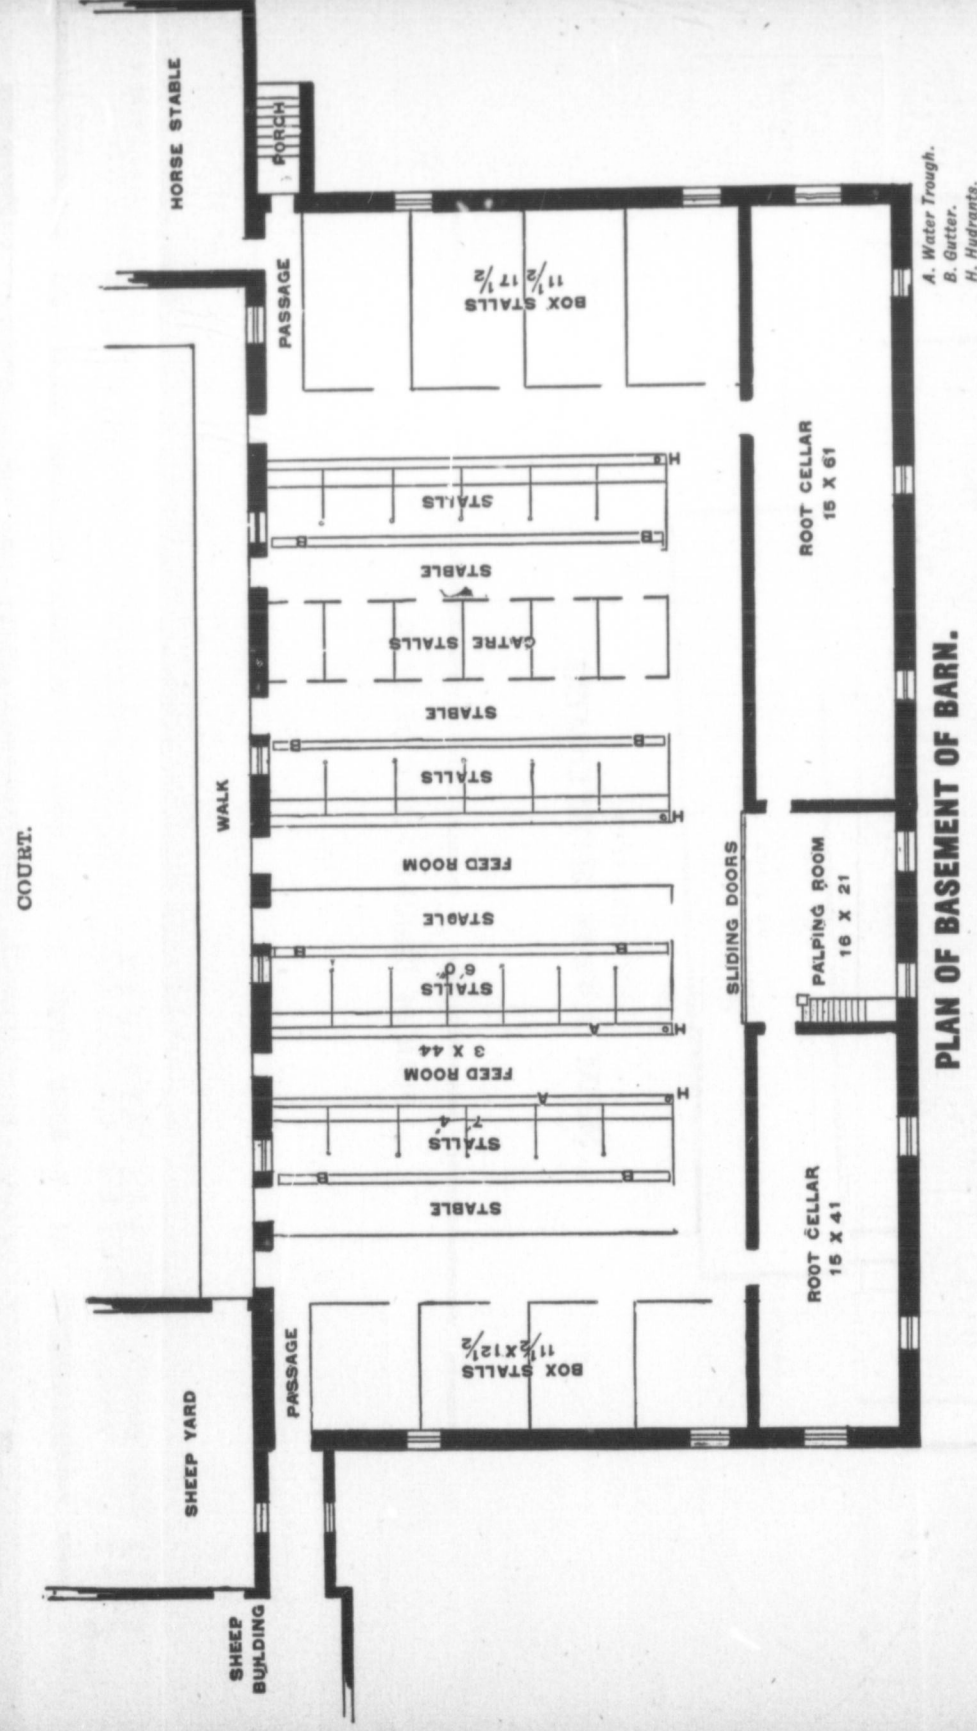

PLAN OF BASEMENT OF BARN.

A. Water Trough.
B. Gutter.
H. Hydrants.