


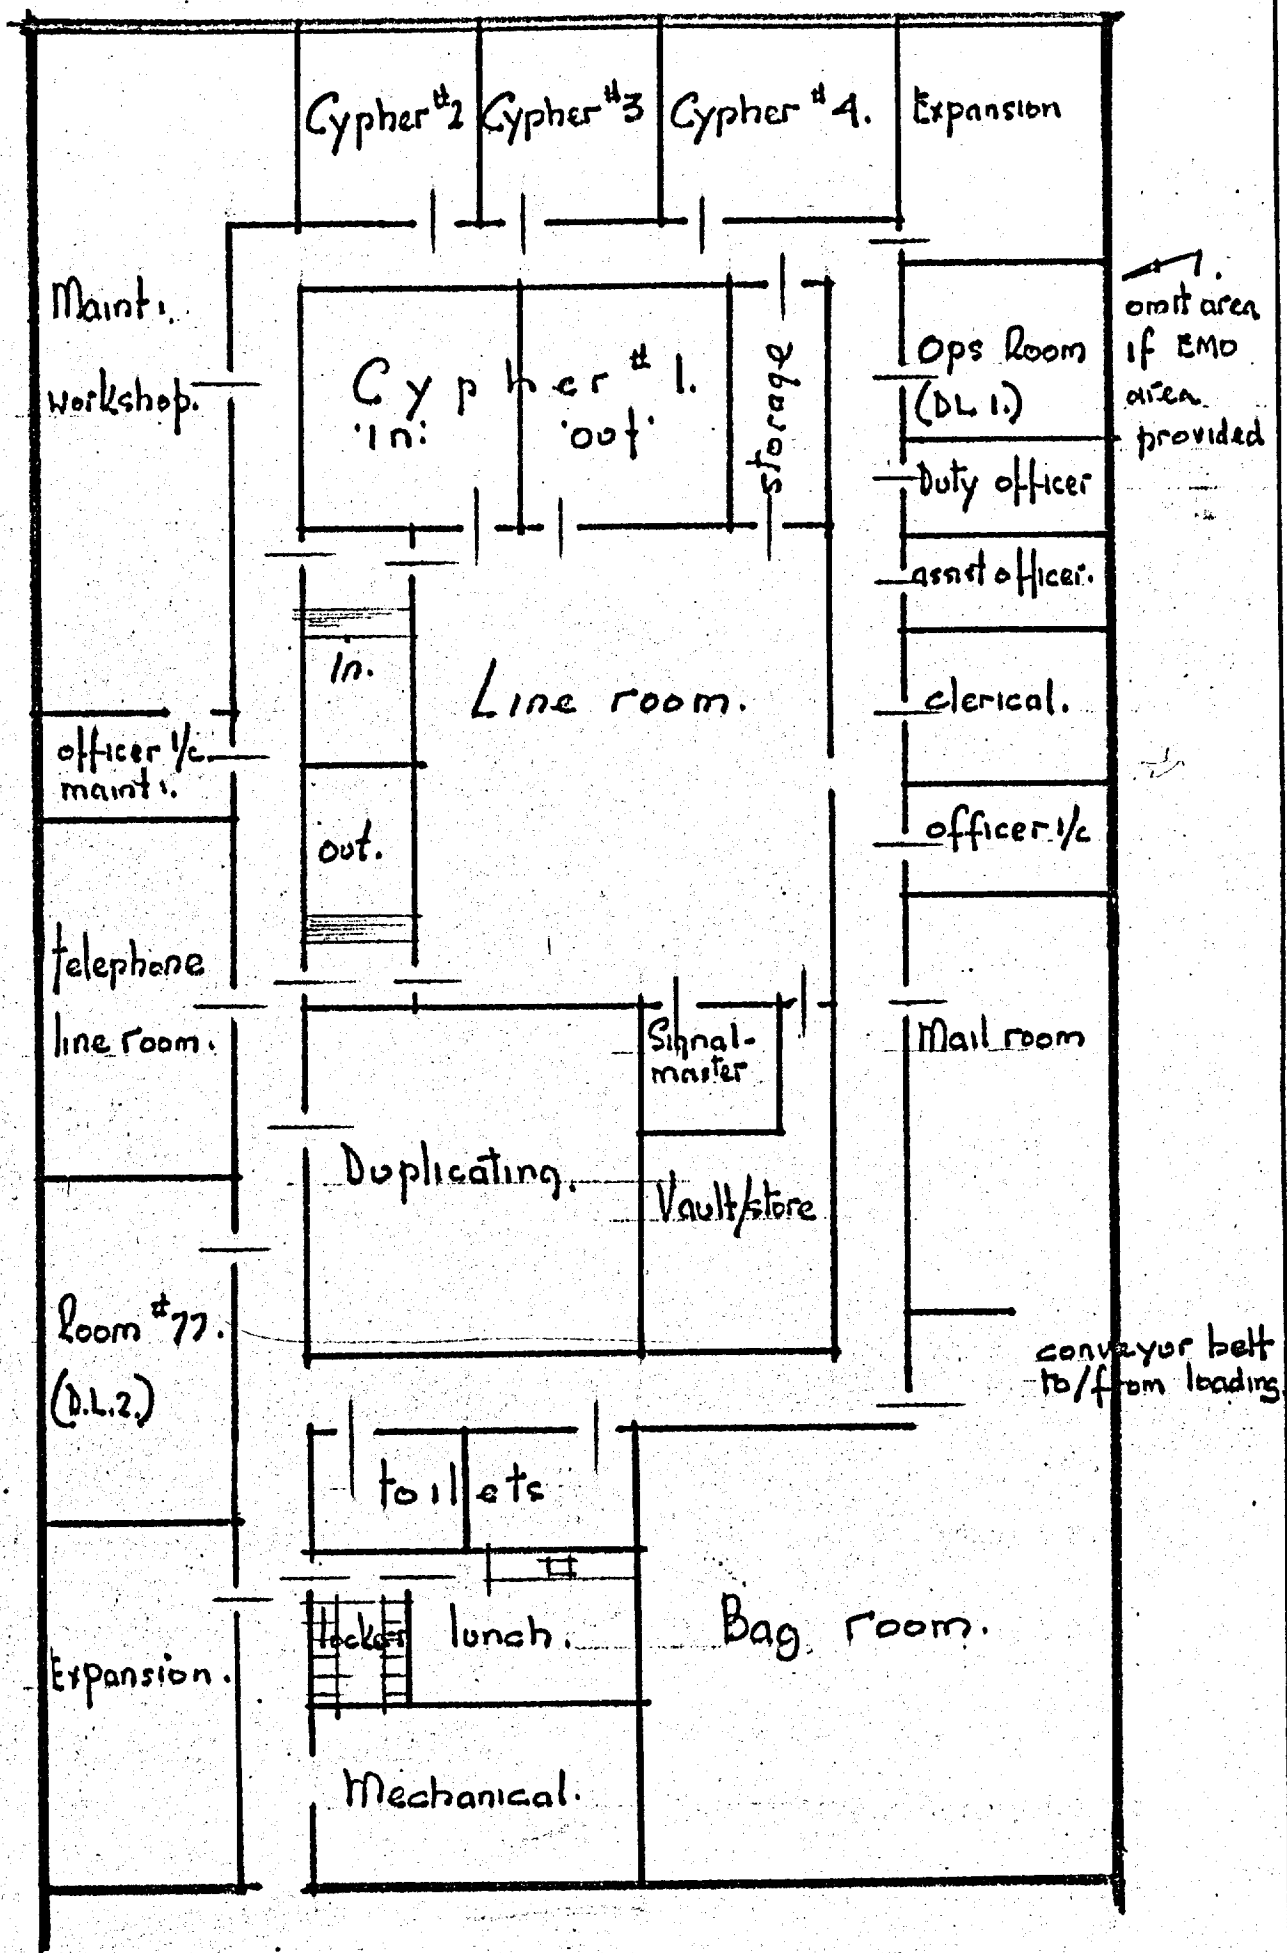

DEPARTMENT OF PUBLIC WORKS

BUILDING CONSTRUCTION BRANCH

J.A. Langford

CHIEF ARCHITECT

DISTRICT ARCHITECT

Drawing title

Comcentre

scale 1/16"

date

april 66.

revisions

designed by:

drawn by:

reviewed by:

approved by:

Job number:

Dwg

no.