


GENERAL PLAN OF PROPOSED WORKS

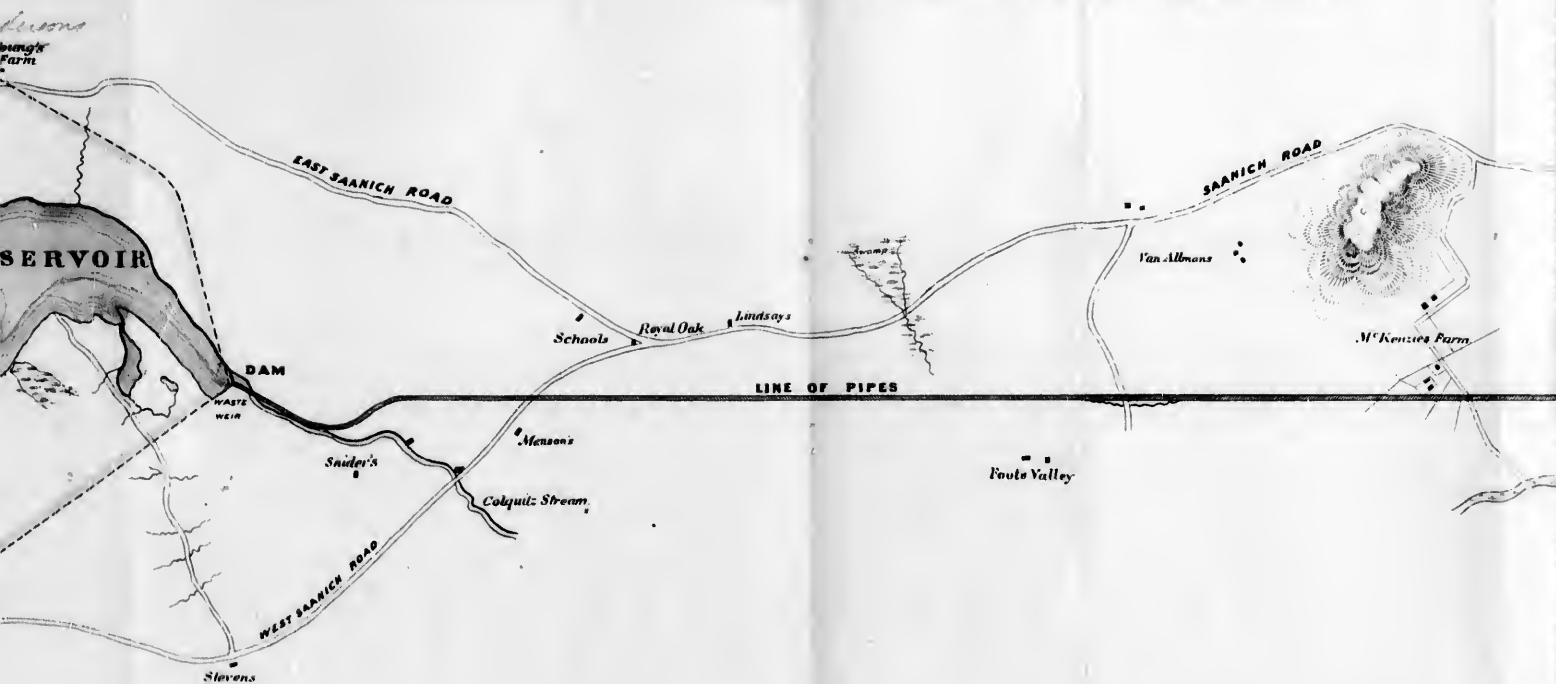

SECTION ON LINE OF PIPES

