


HORSE BARN — INDIAN INDUSTRIAL SCHOOL —
EDMONTON, ALTA.

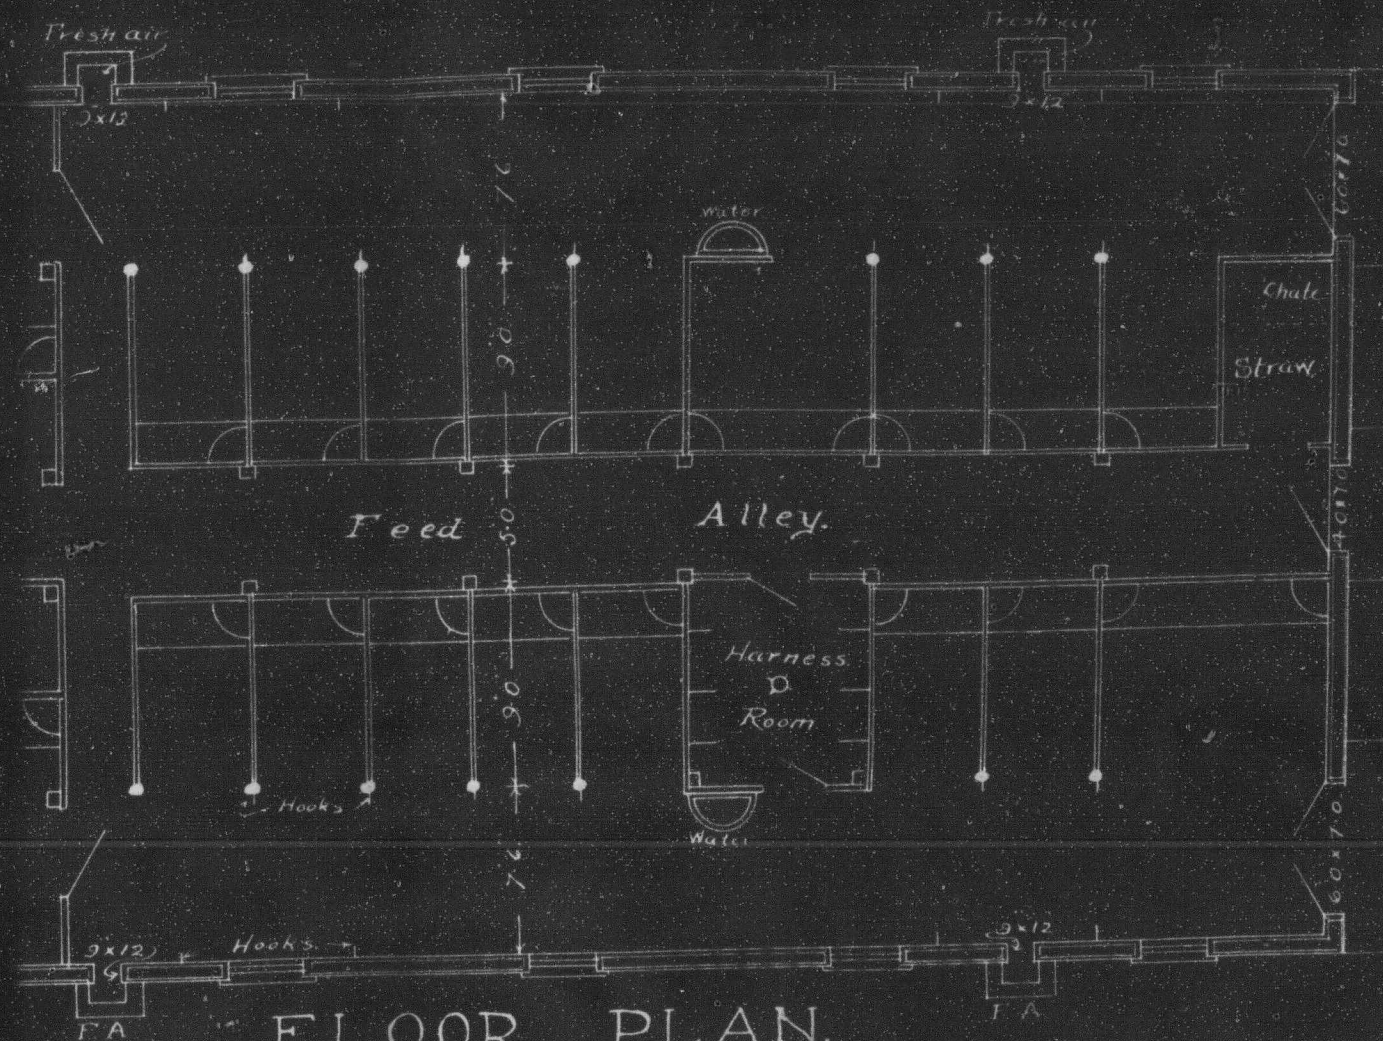


FLOOR PLAN.


SCALE 1 IN = 8 FT



LOFT PLAN.

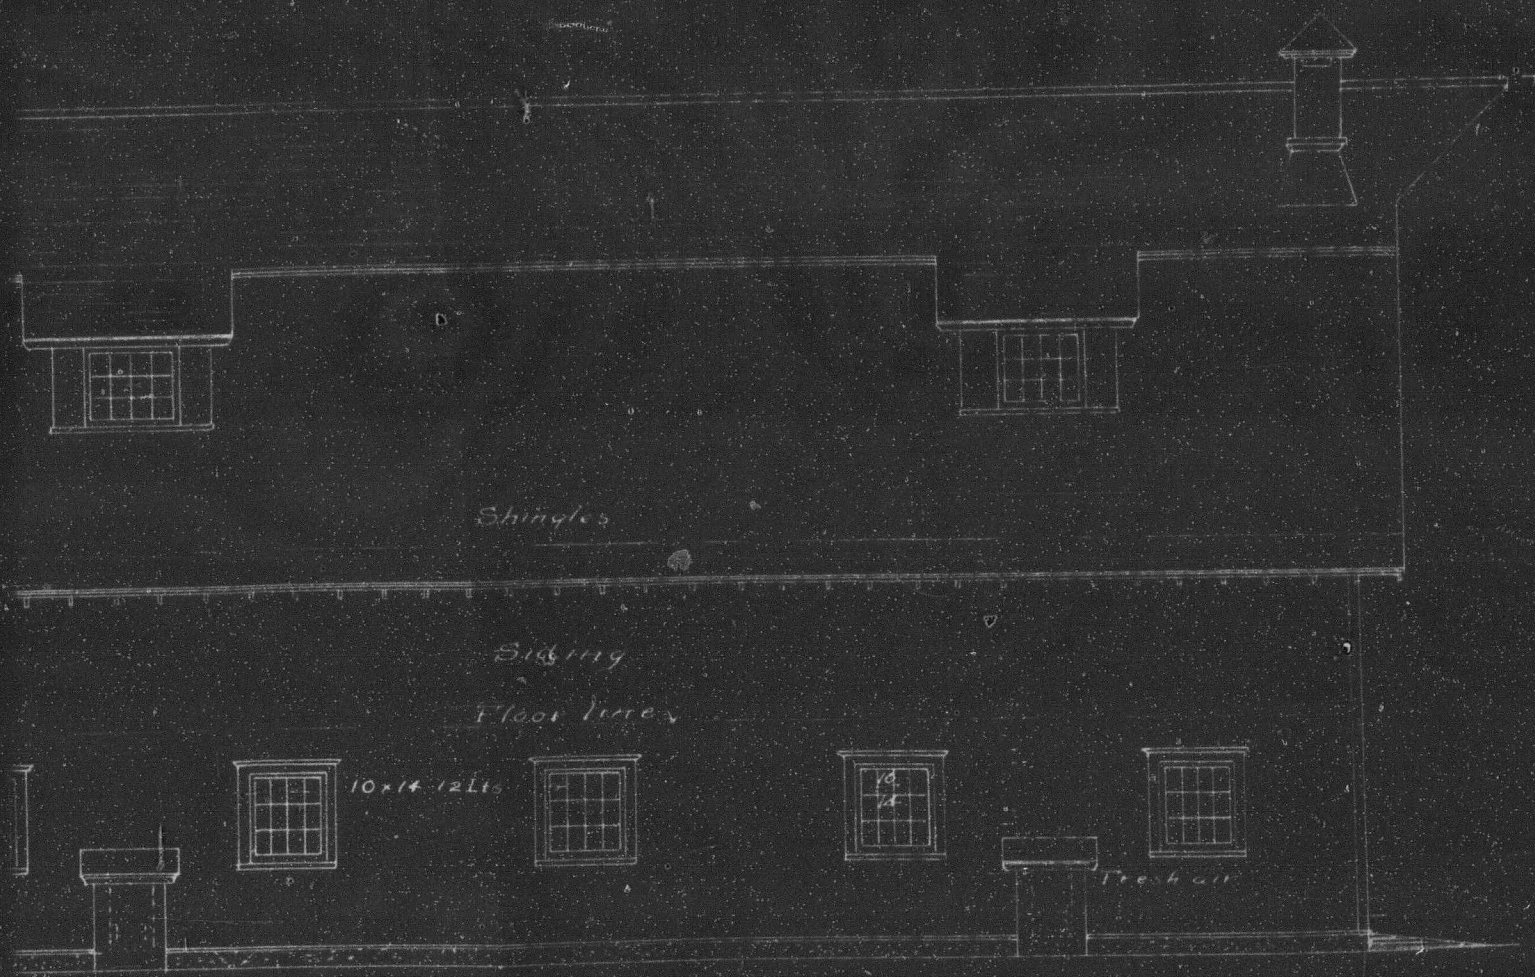

WEST ELEVATION.

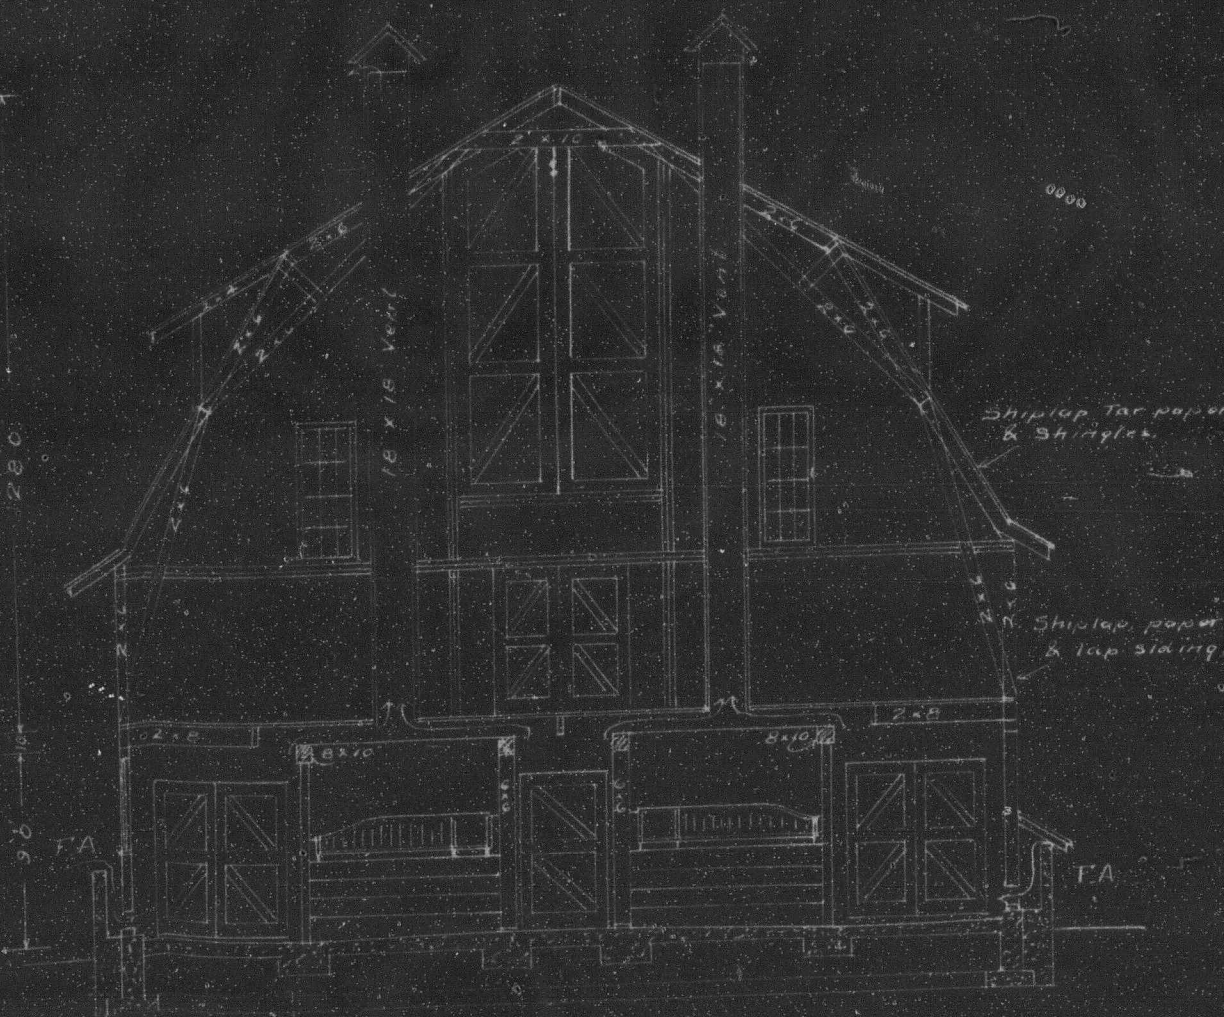

SECTION



SOUTH END.

E.W. MOREHOUSE, AAA.
REGISTERED ARCHITECT.
EDMONTON, ALTA.

2/2