


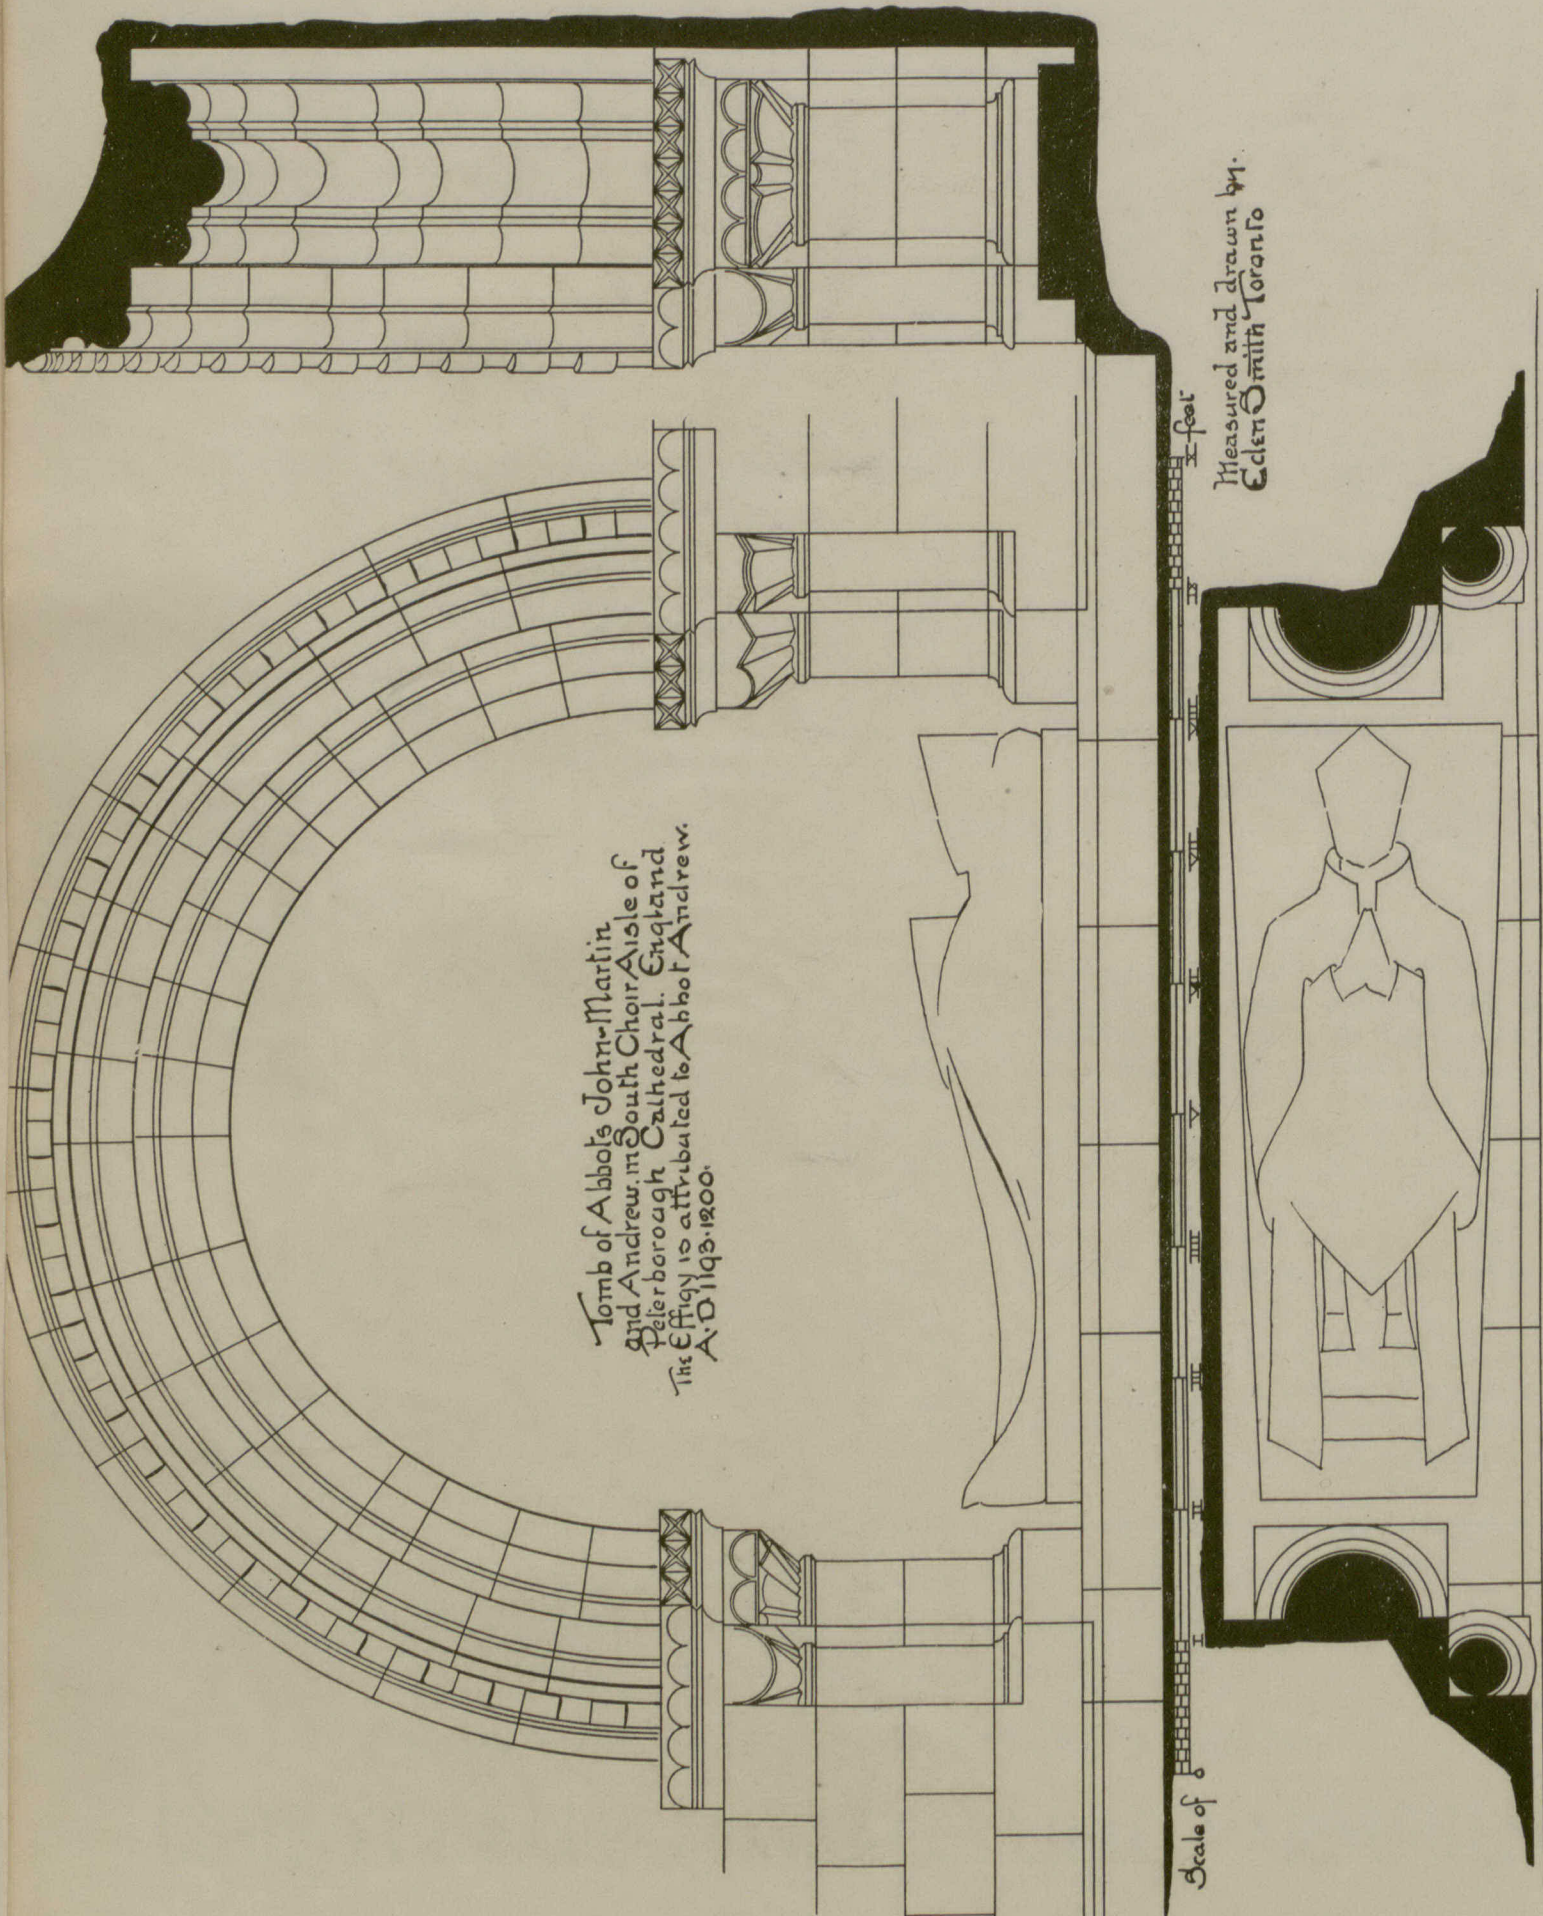

MEASURED AND DRAWN BY MR. EDEN SMITH.

THIS PAGE RESERVED EACH MONTH
FOR THE TORONTO ARCHITECTURAL
EIGHTEEN CLUB.

