


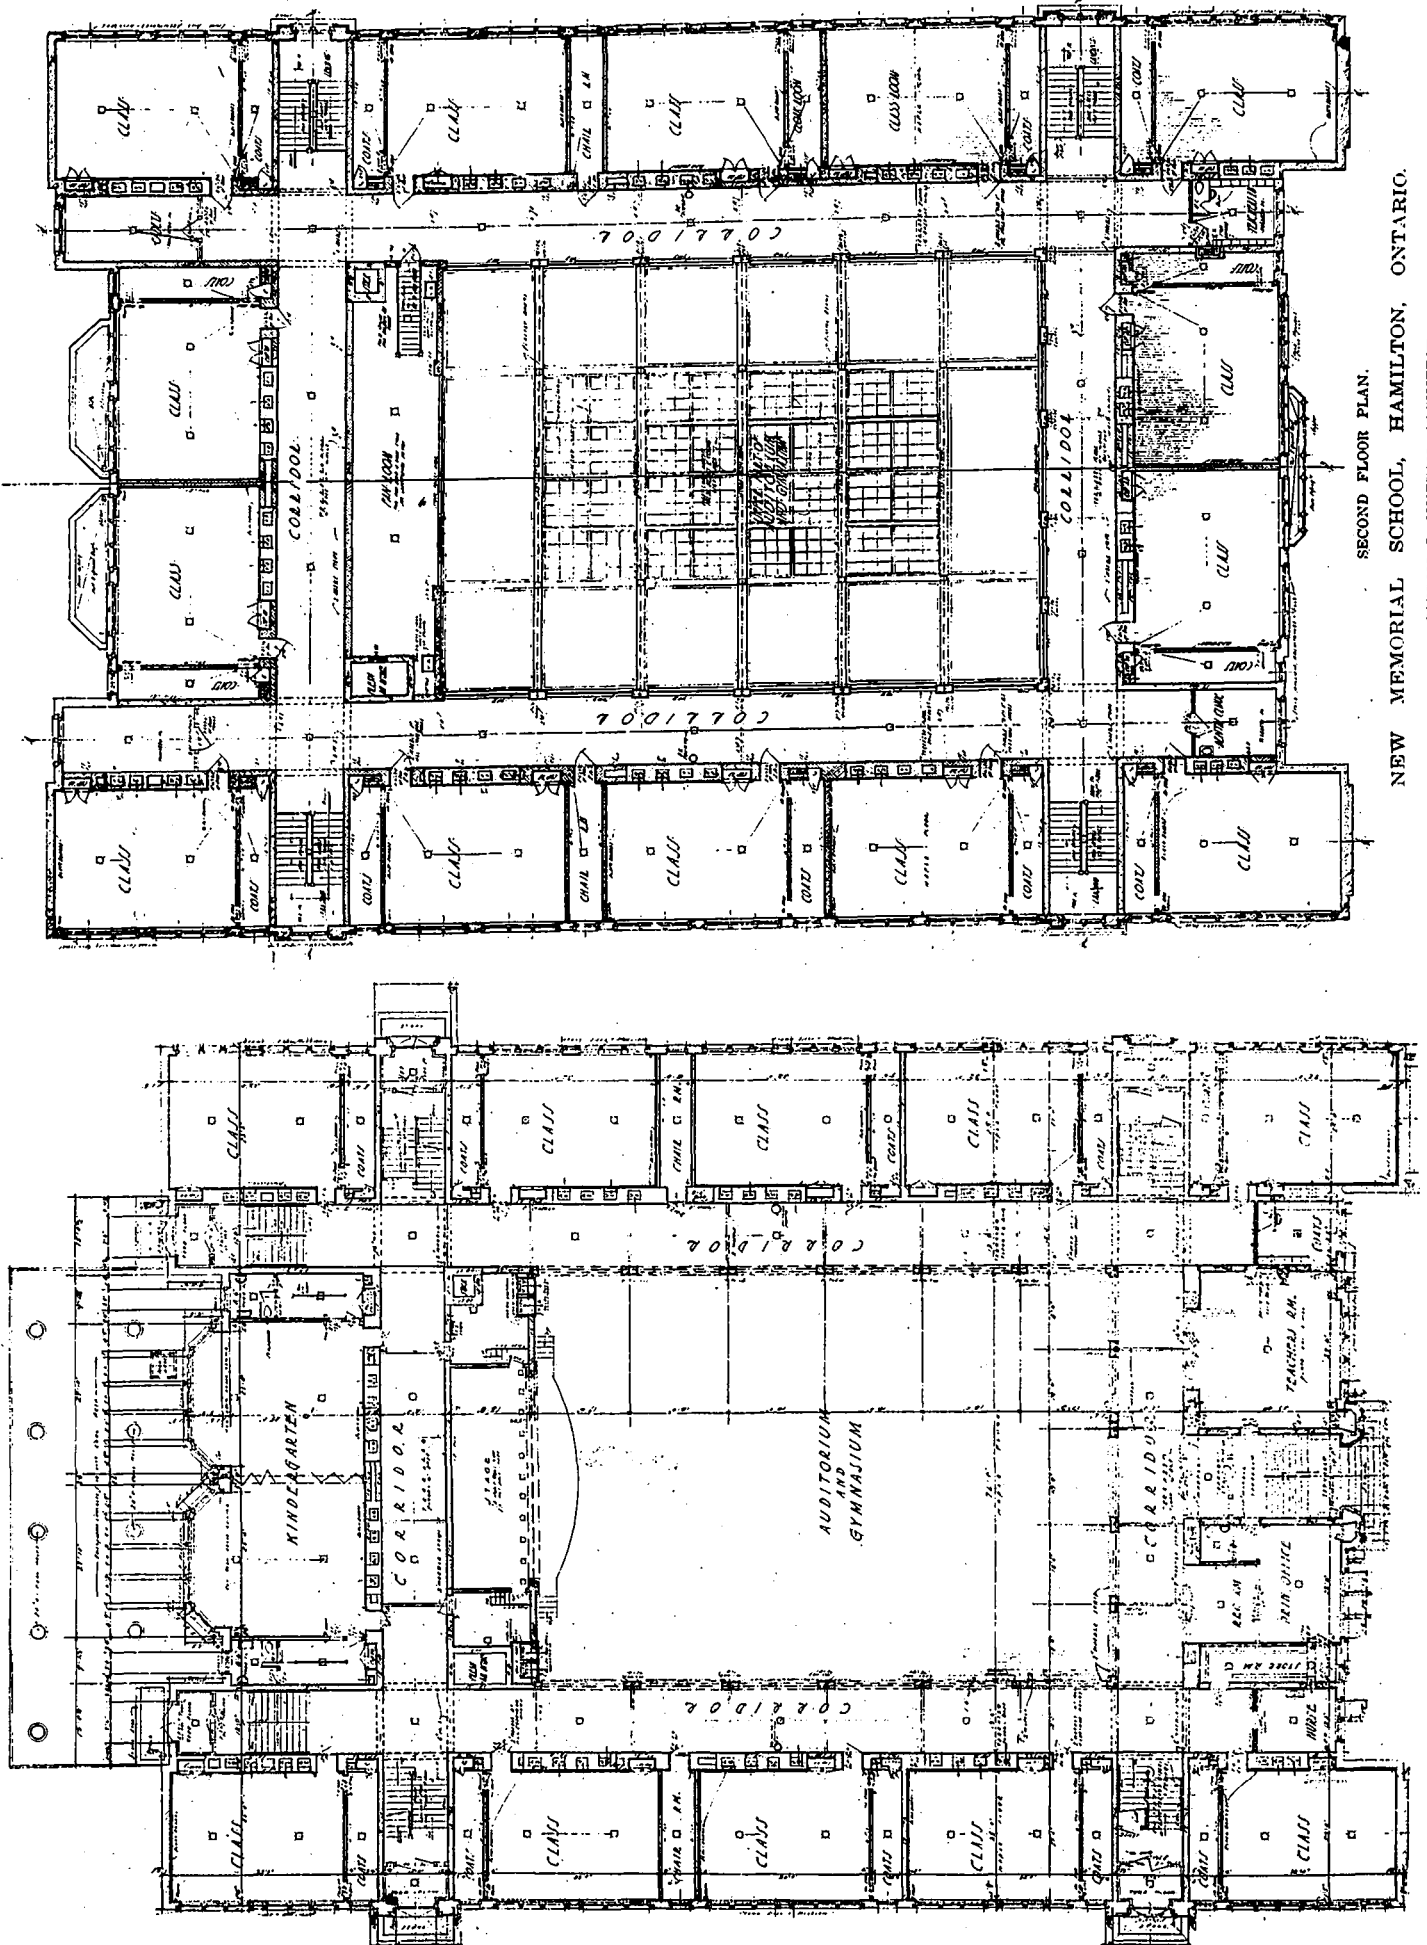

NEW MEMORIAL SCHOOL, HAMILTON, ONTARIO.

GORDON J. HUTTON, ARCHITECT.

GROUND FLOOR PLAN.

SECOND FLOOR PLAN.