


-PLAN-

LACHINE CANAL
ARRANGEMENT OF MACHINERY

FOR OPENING GATES IN SLUICE OF LOCKS

SCALE 1 INCH = 1 FOOT

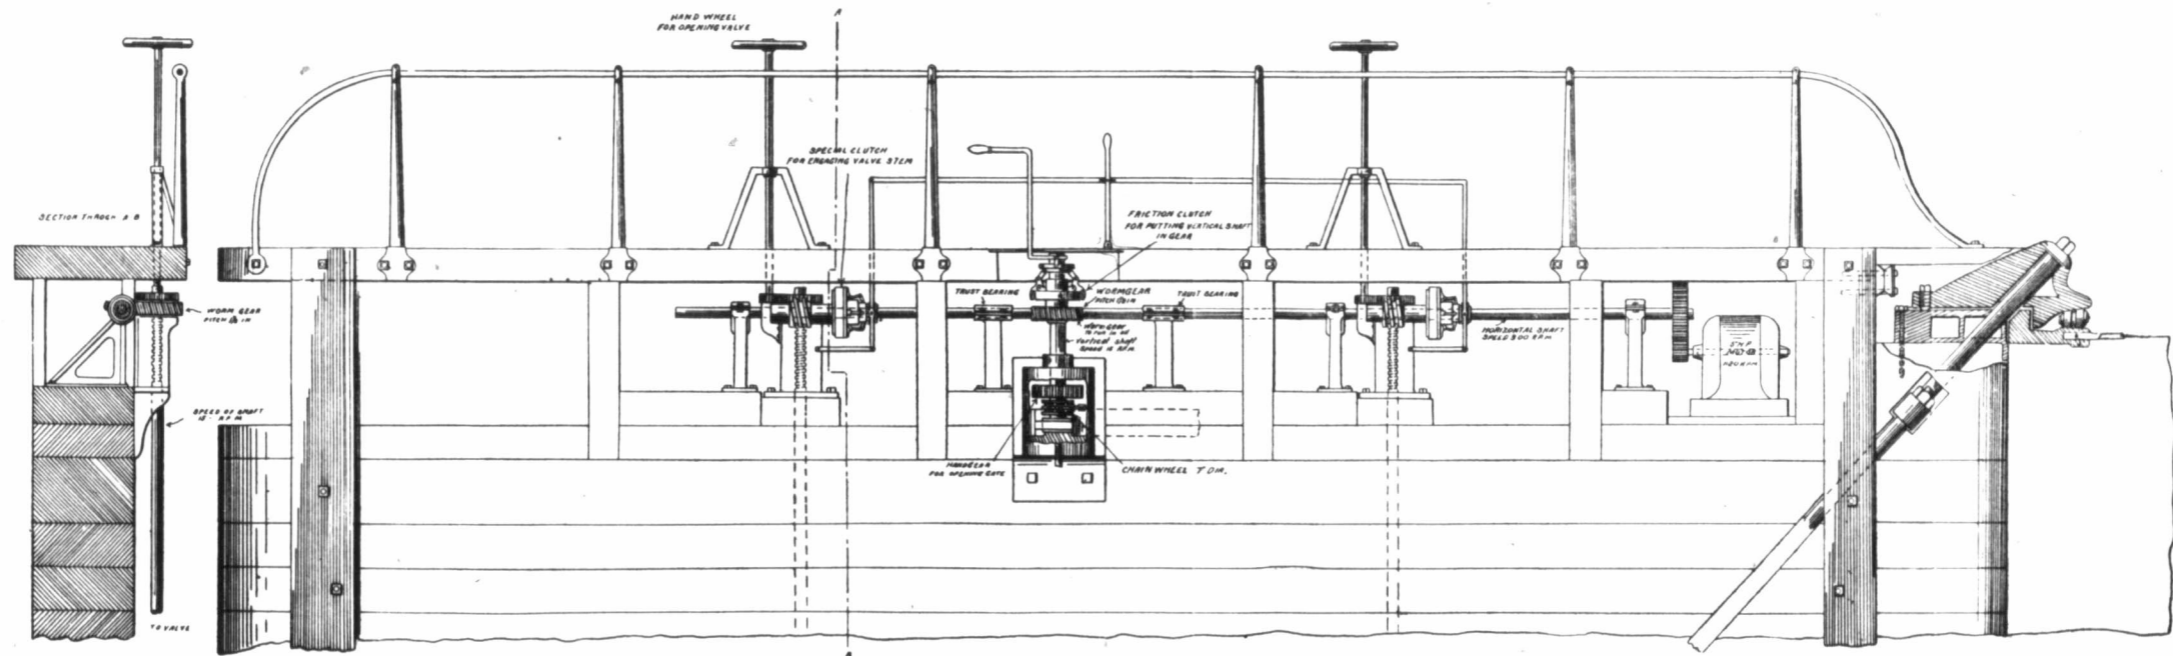

-ELEVATION-

Fig. 7.