

ESQUIMALT & NANAIMO RLY. RIGHT OF WAY

S 89° 06' W

875

N 1° 21' W 210

ACCESS ROAD

FISHWAY

SPROAT

RIVER

ESQUIMALT & NANAIMO RLY. RIGHT OF WAY

HIGHWAY BRIDGE


TO ALBERNI

N 68° 39' E

KLEHKOOT INDIAN RESERVE NO. 2

KLEHKOOT INDIAN RESERVE NO. 2

TEMPORARILY FOR WORK AREA, ACCESS ROAD & DISPOSAL AREA (APP. 30 ACRES)
PERMANENTLY FOR FISHWAY (APP. 4 ACRE)
DISPOSAL AREA AND ACCESS ROAD

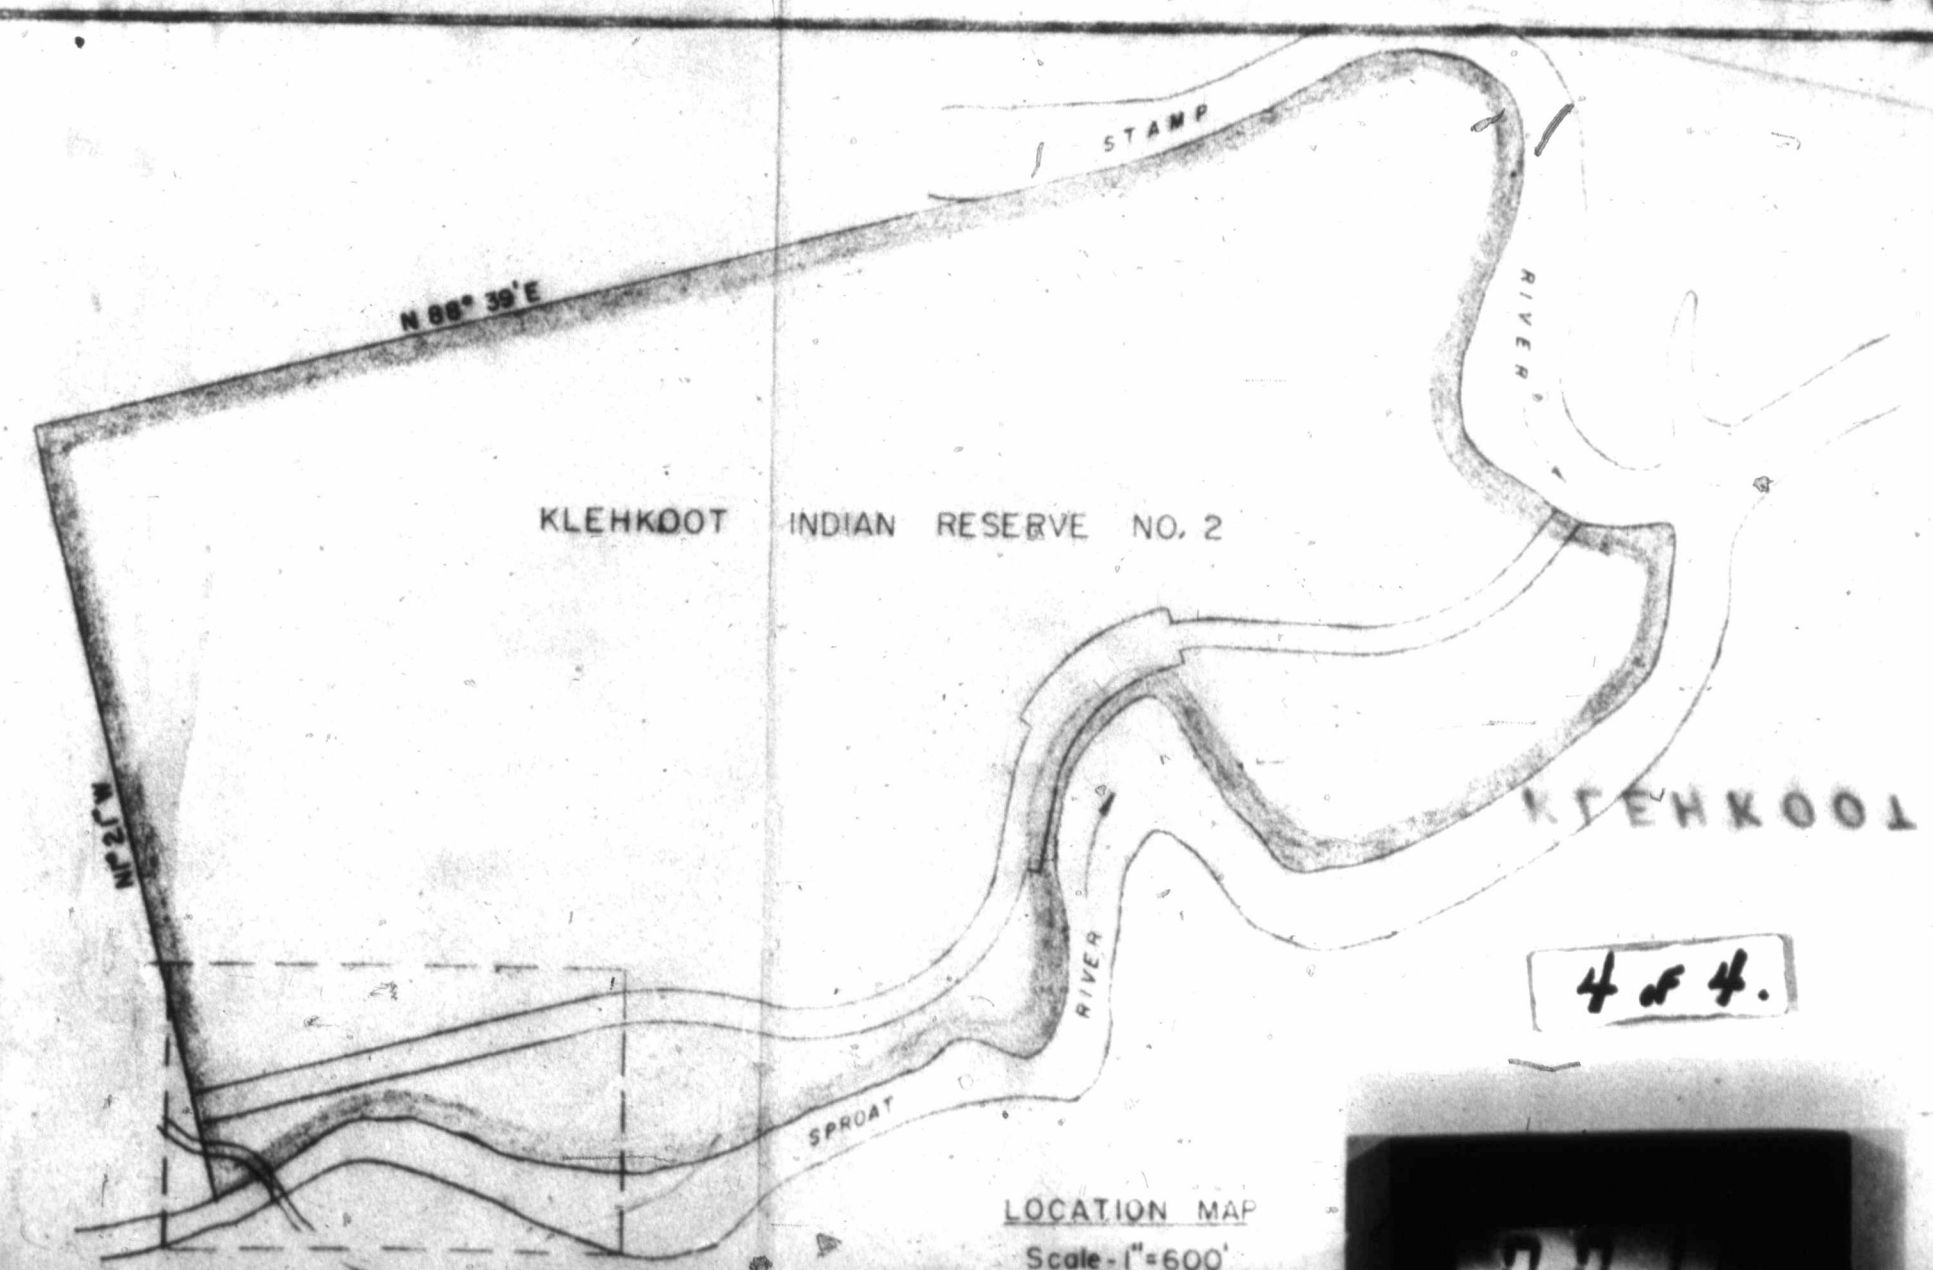

LOCATION MAP
Scale - 1" = 600'

DEPARTMENT OF FISHERIES, CANADA

PLAN SHOWING AREAS REQUIRED
BY DEPARTMENT OF FISHERIES
FOR CONSTRUCTION OF FISHWAY
AT SPROAT FALLS

14B-P-4

| | | |
|----------------------|-------------|------------------|
| DATE: MARCH 10, 1951 | DRAWN: J.B. | SCALE: 1" = 60' |
| DESIGN: | CHECK: | |
| APPROVED: | | DWG. No. 14B-P-4 |