


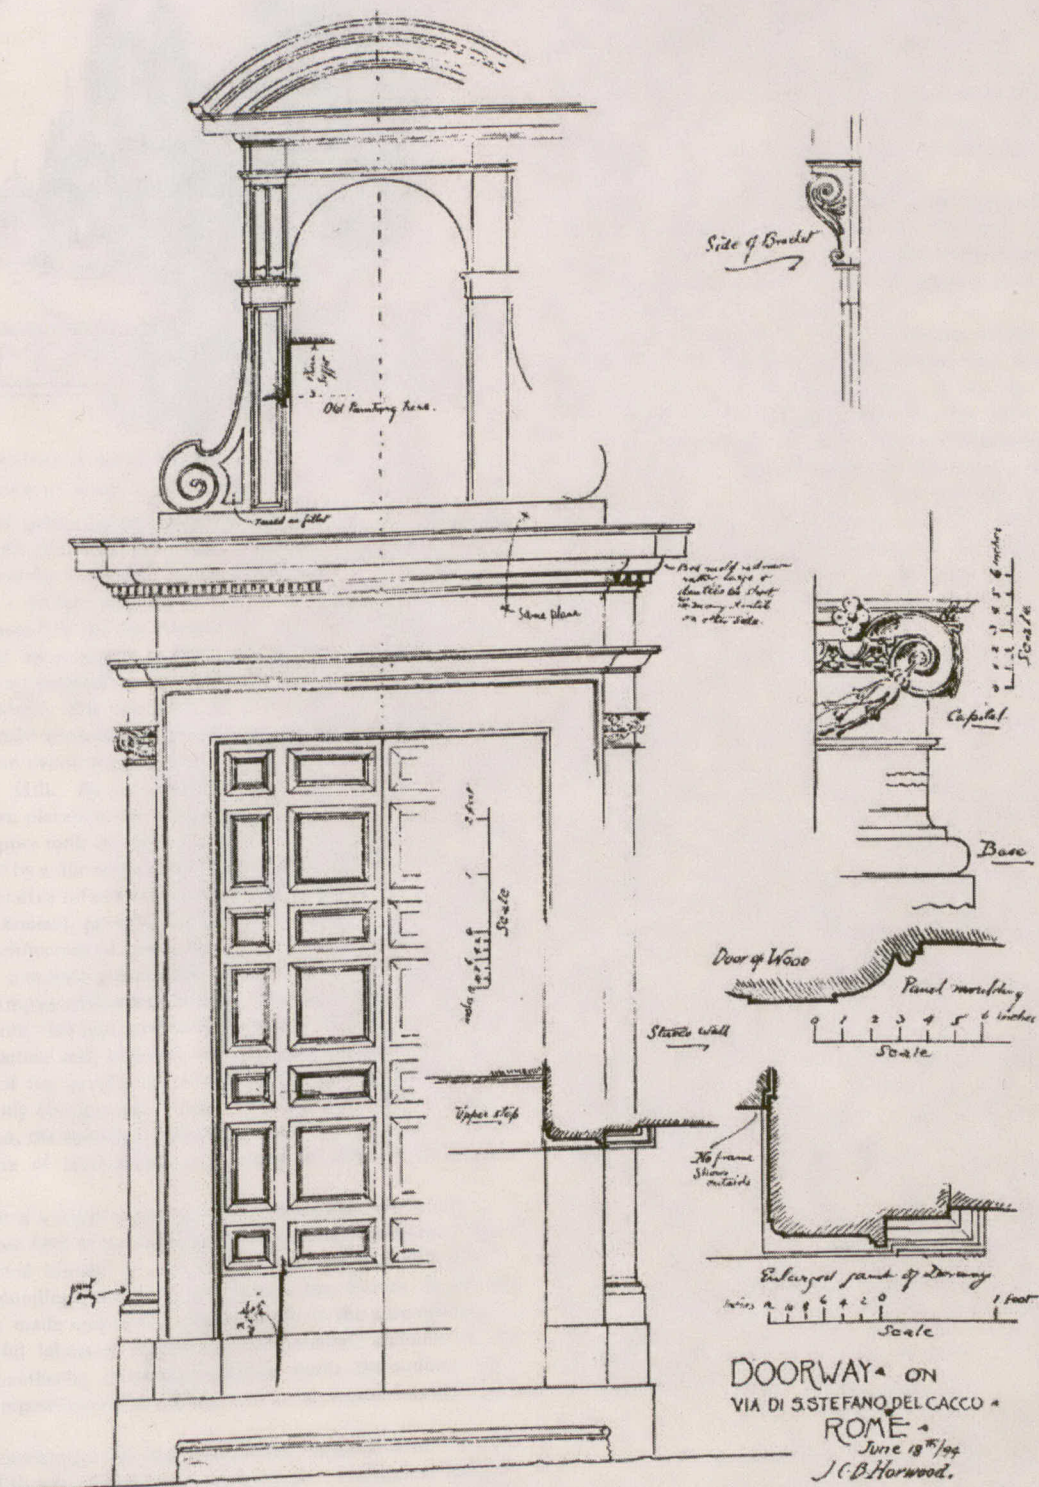

DOORWAY ON VIA DI S. STEFANO DEL CACCO, ROME.

MEASURED AND DRAWN BY MR. J. C. B. HORWOOD.