


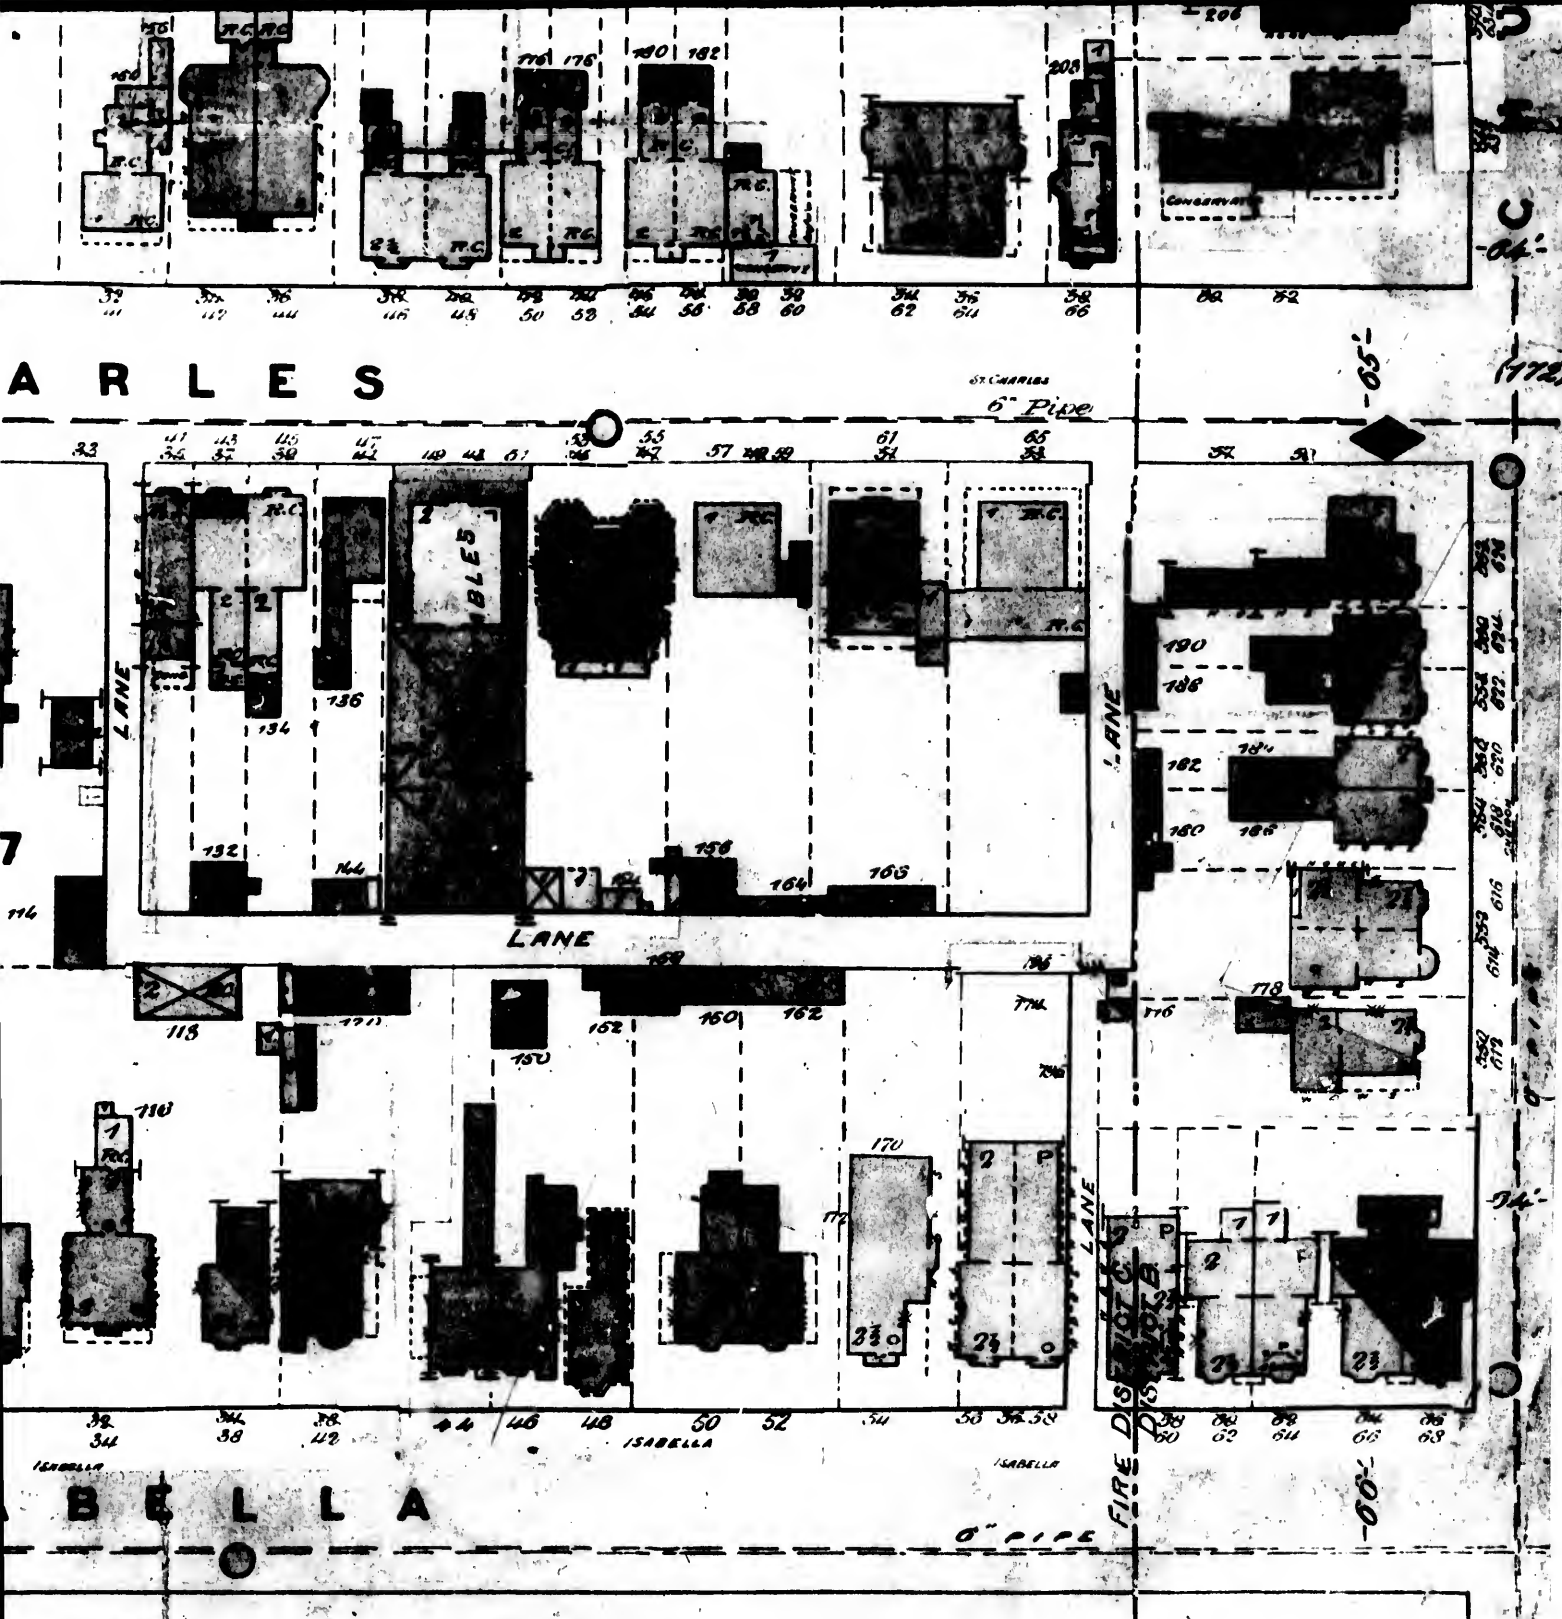

SE SHEET No 51

SCALE 50 FT. TO ONE INCH

0 50 100 150

1889