


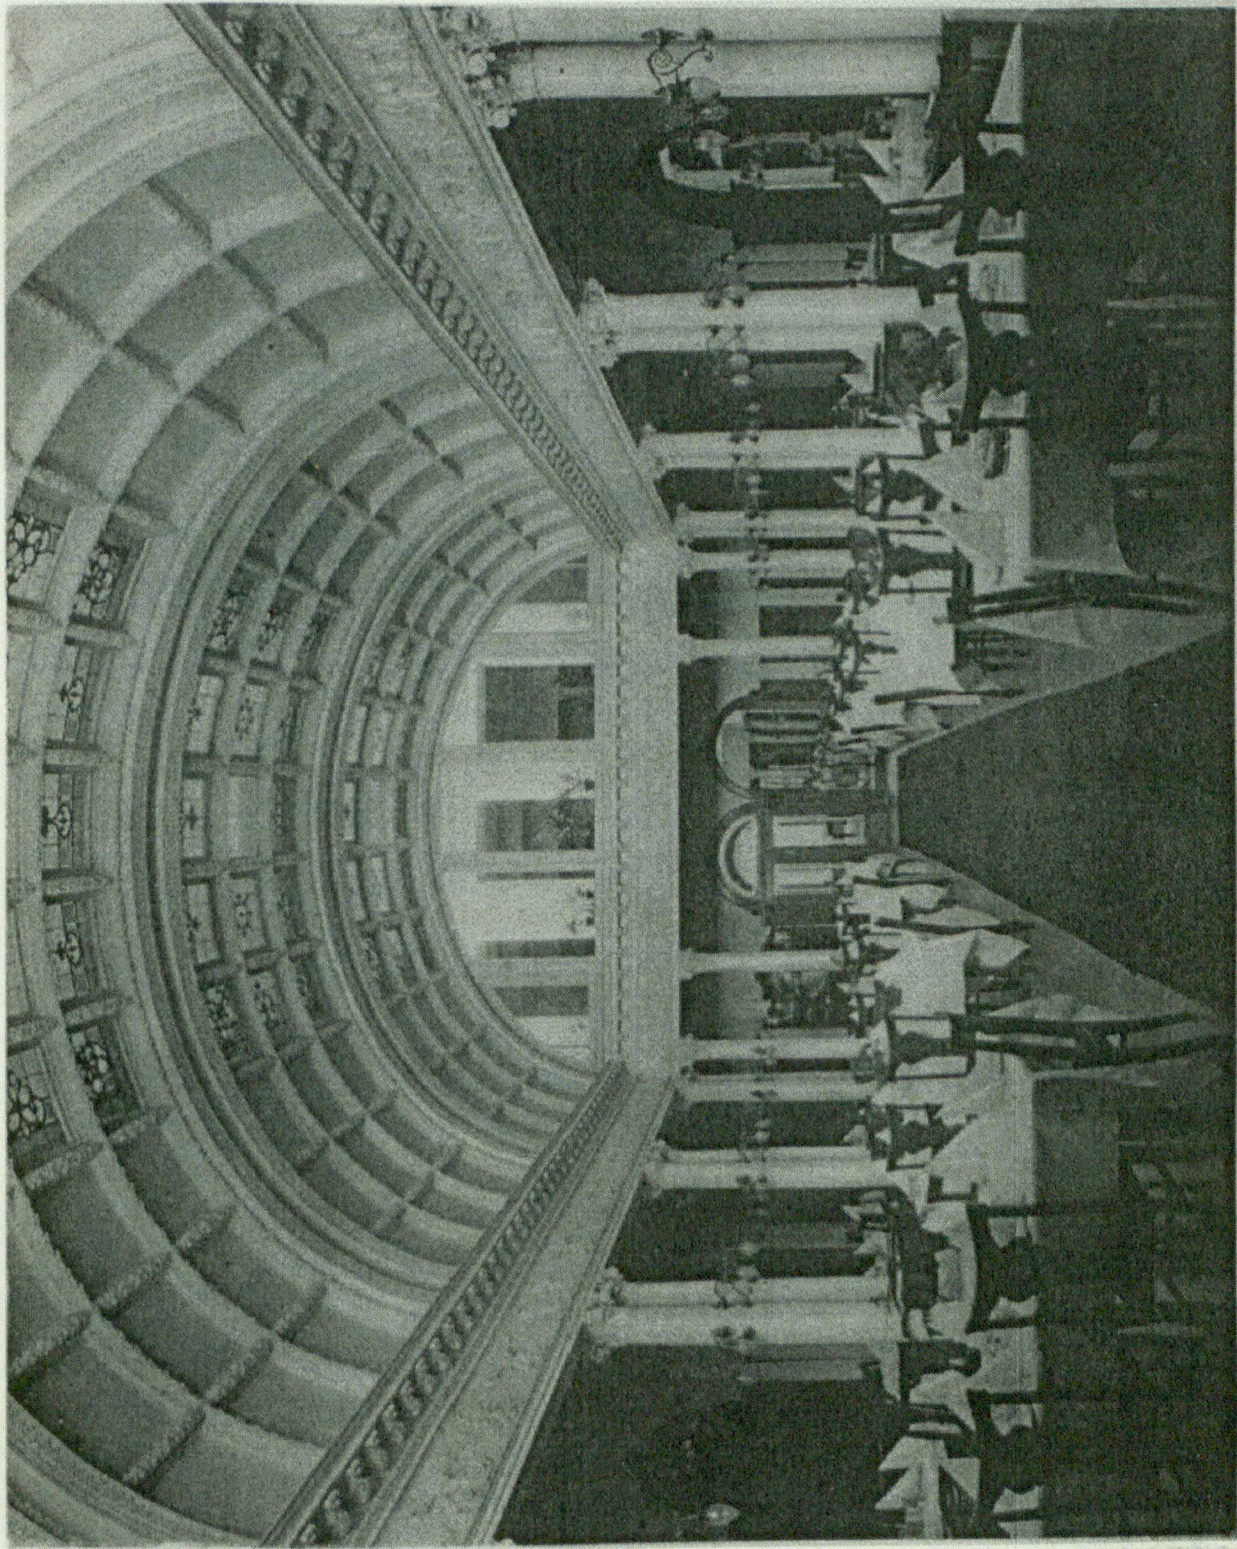

DINING HALL, ROYAL HOTEL, HAMILTON, ONT.
W. P. WITTON, ARCHITECT.