
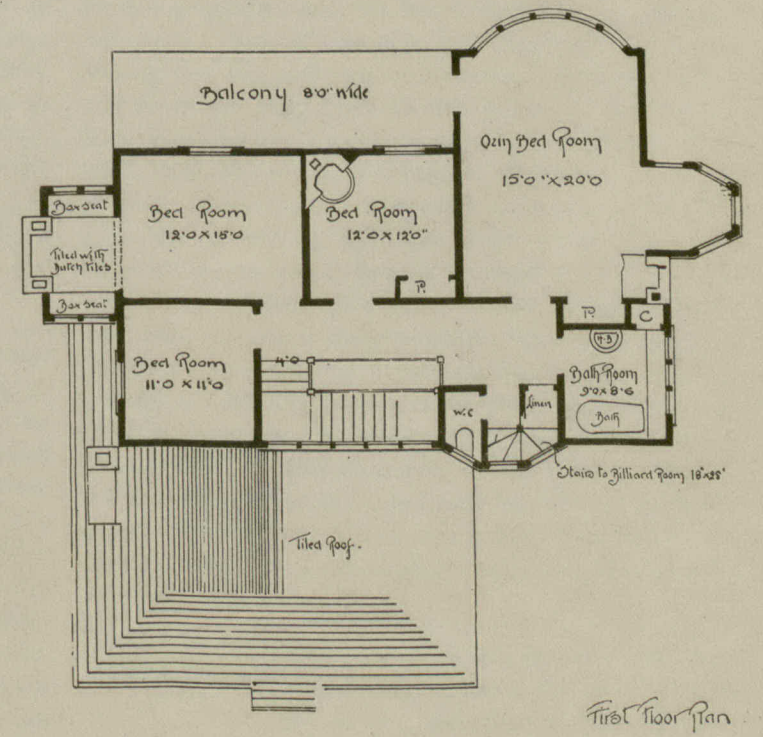
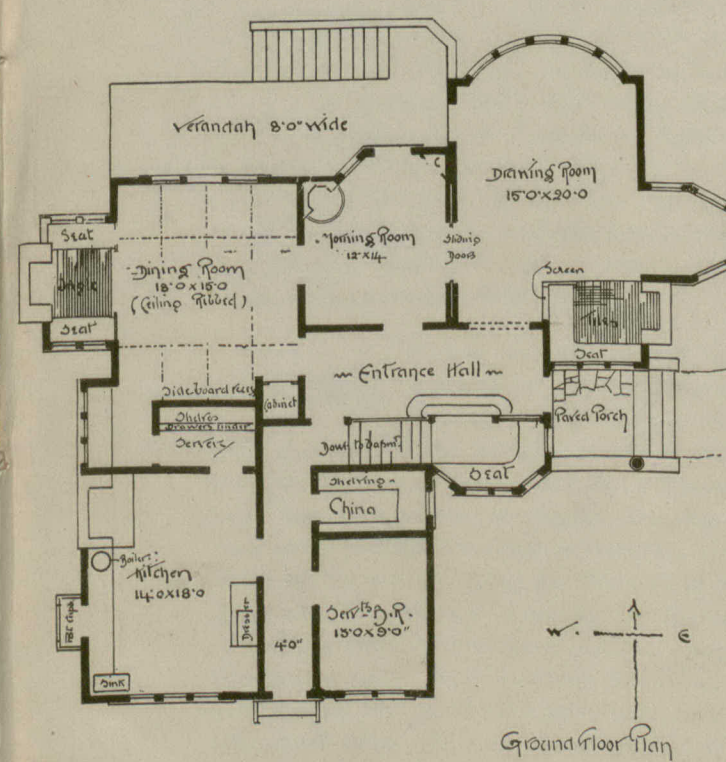
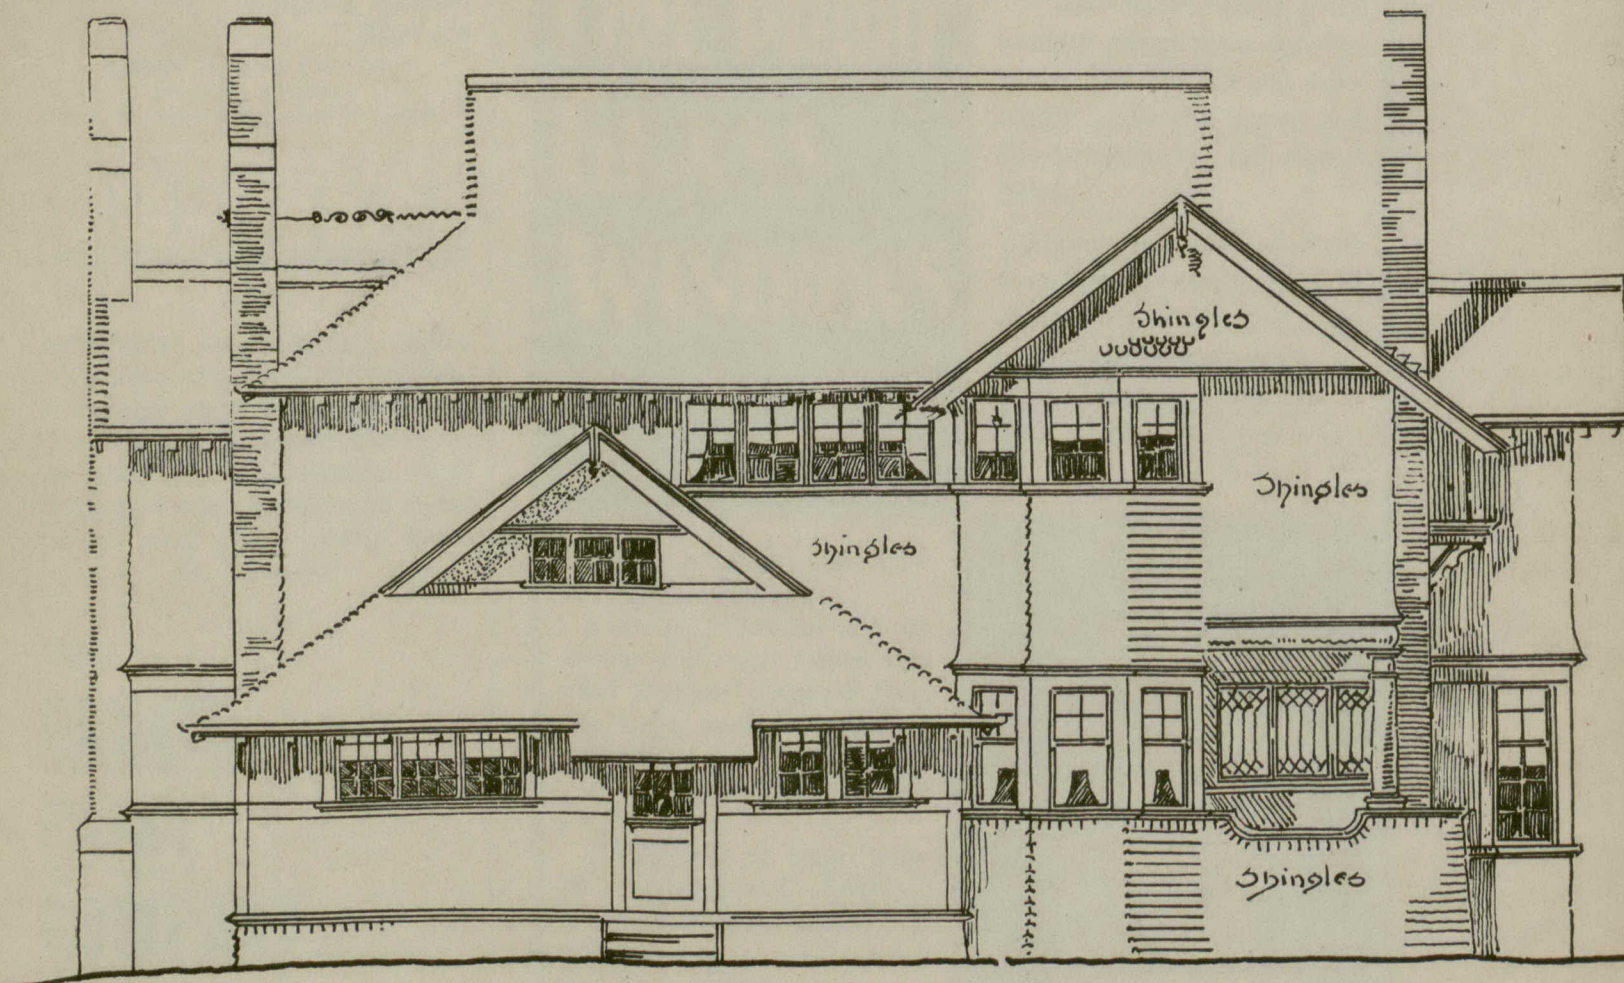
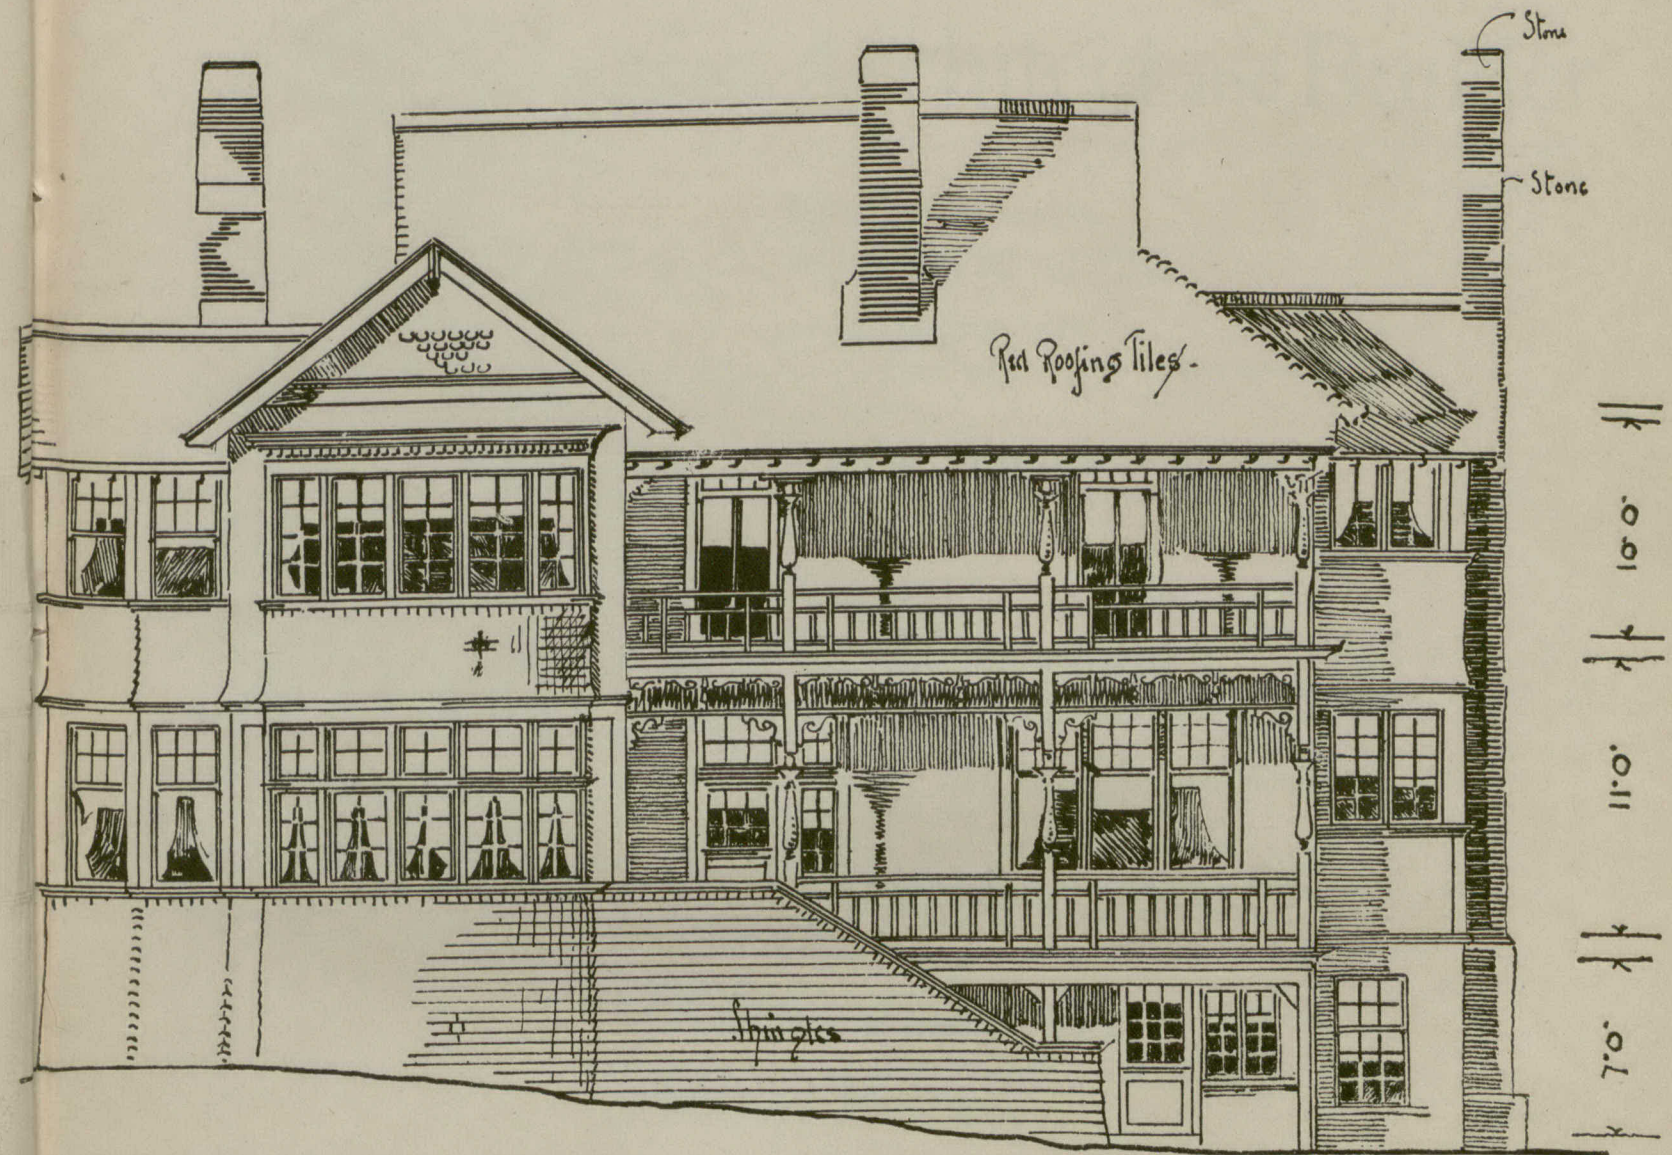


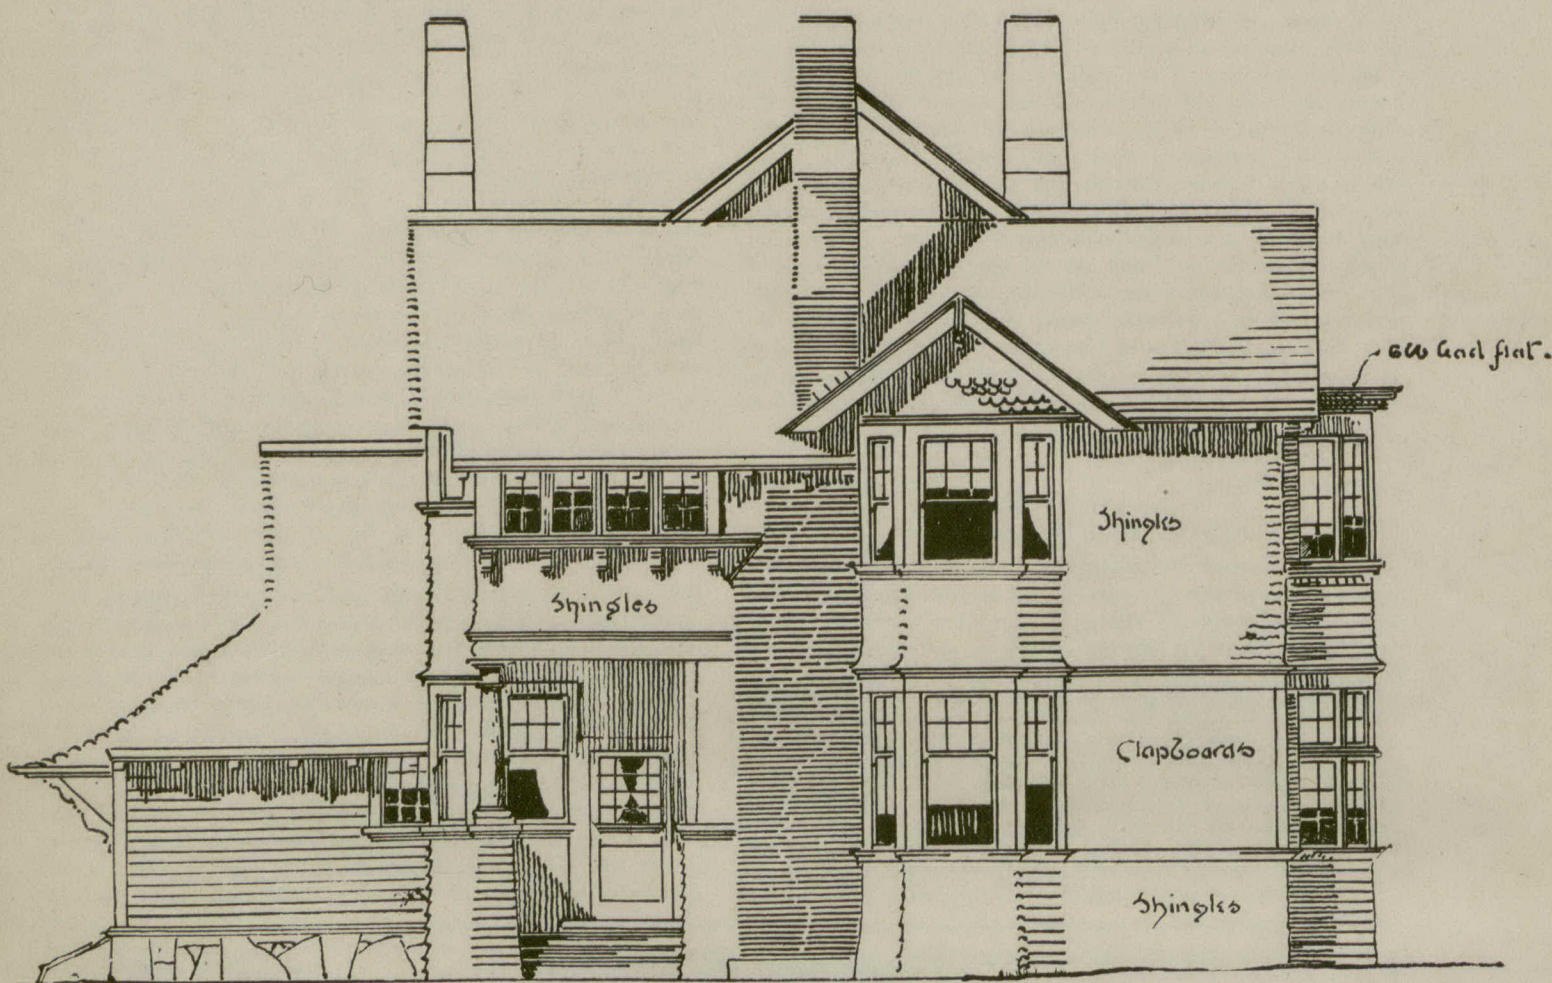

DESIGN FOR RESIDENCE IN BRITISH COLUMBIA.
R. M. FRIPP, F.R.B.A., ARCHITECT.