


DESIGN FOR SCHOOL  
PERSPECTIVE VIEW.

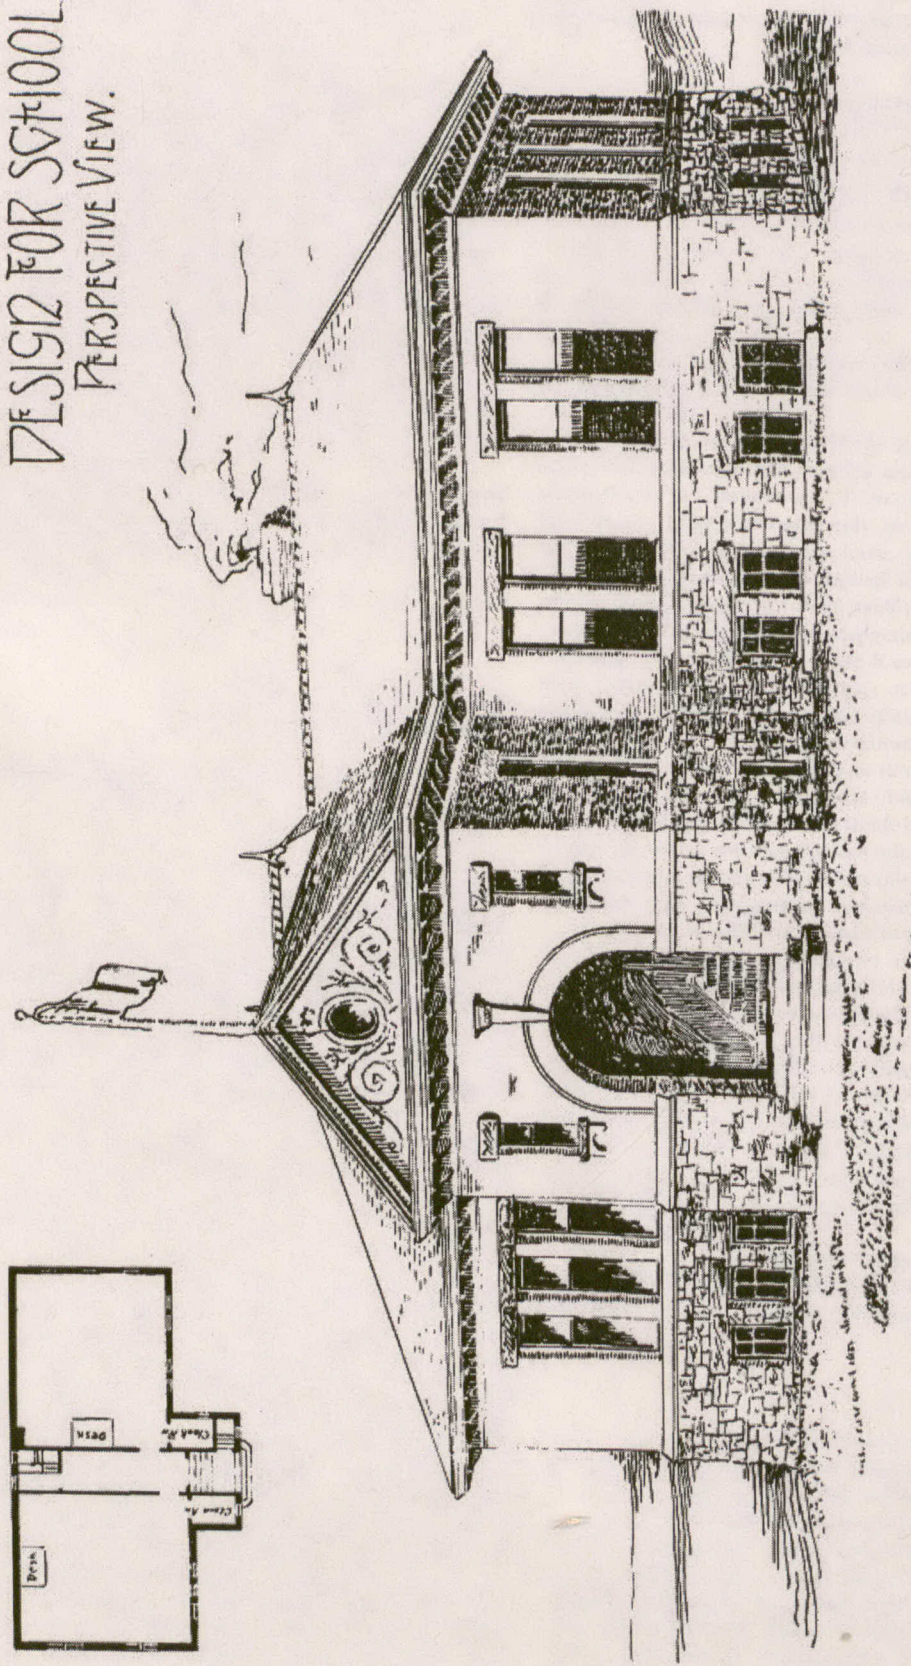

DESIGN FOR SCHOOL.  
W. A. EDWARDS, ARCHITECT, HAMILTON, ONT.