


Summary					
Existing					
Planned					

SITE NO- 267.A

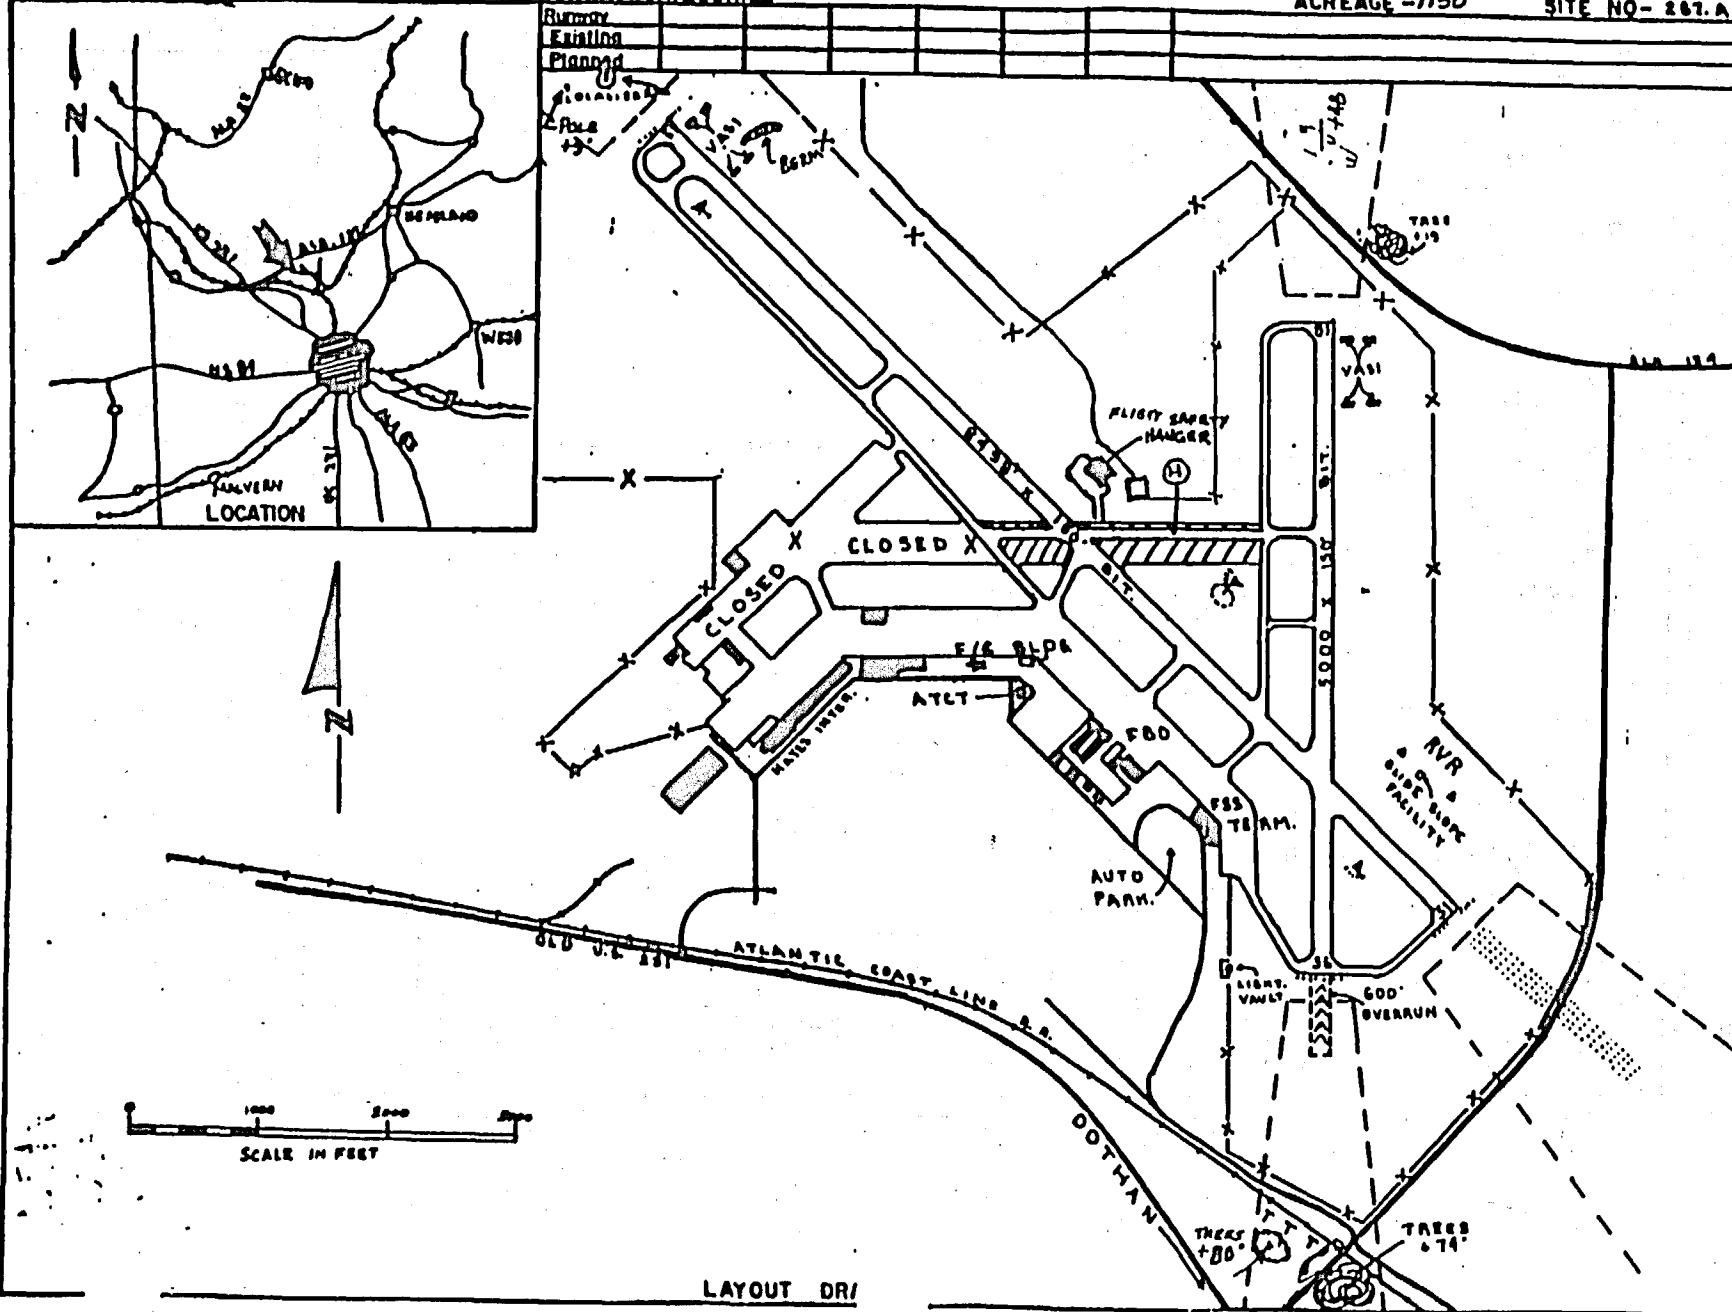

LAYOUT DRI

DOTHAN AIRPORT