

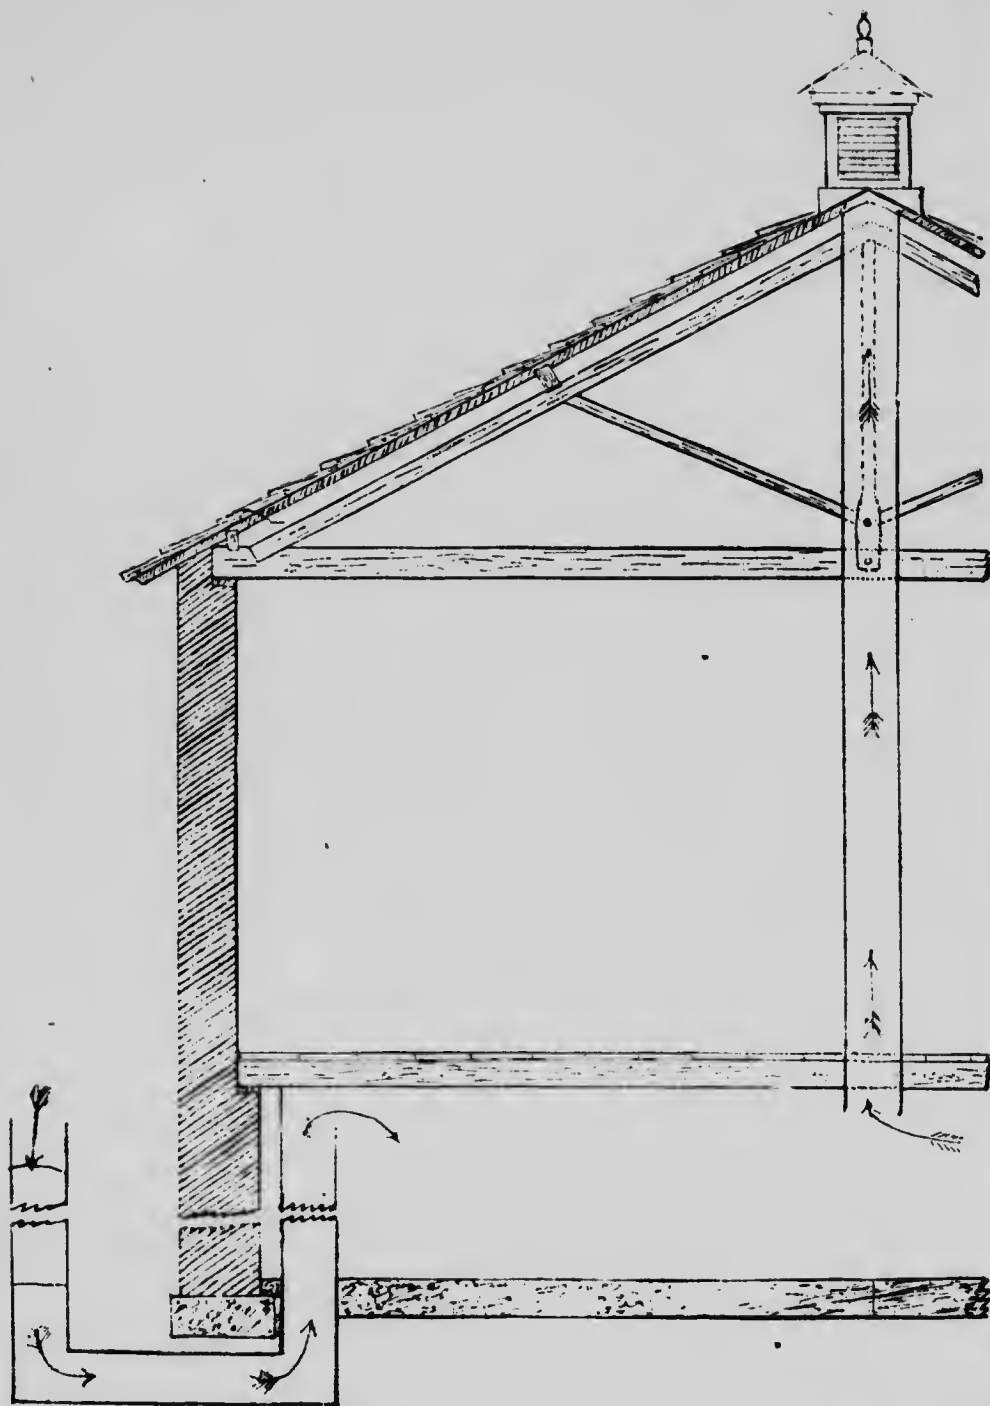


Fig. 8. Dr. Rutherford's plan of ventilation—U pipes.