



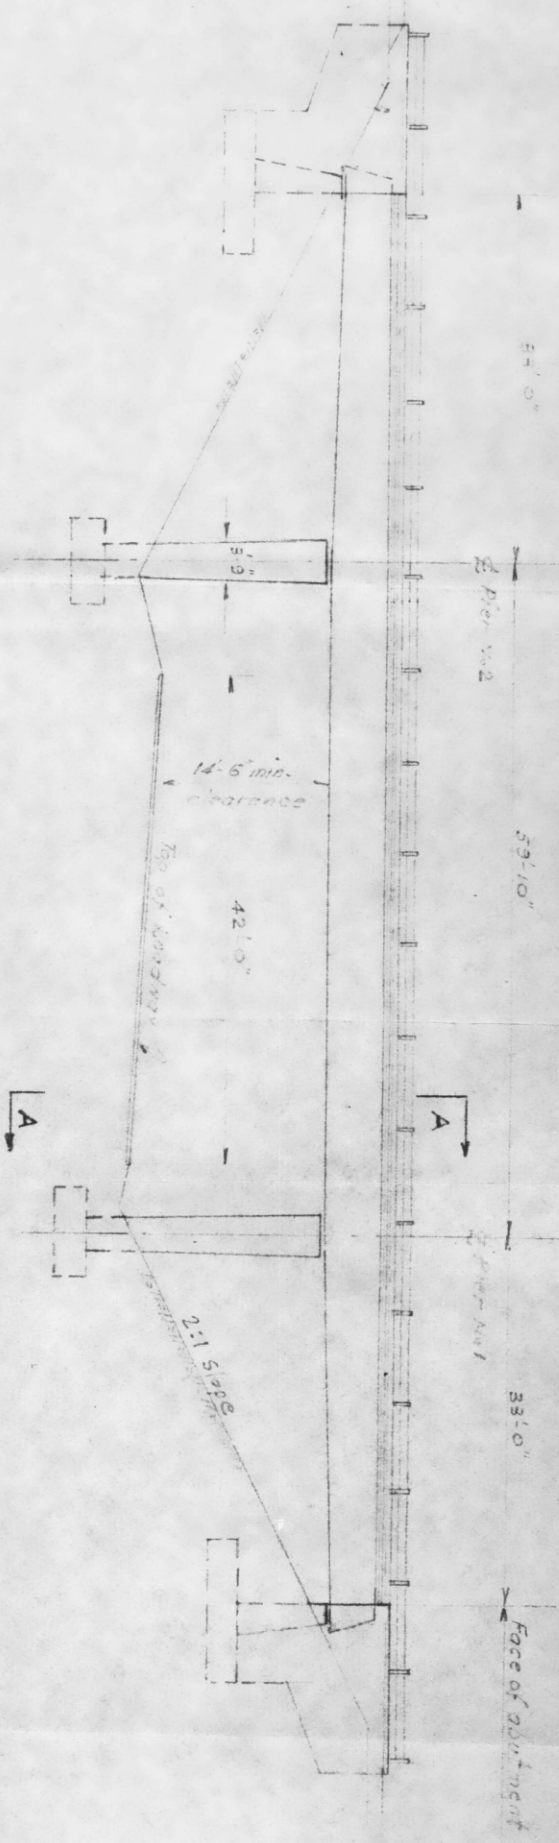

ELEVATION
SCALE: 1"=10'-0"

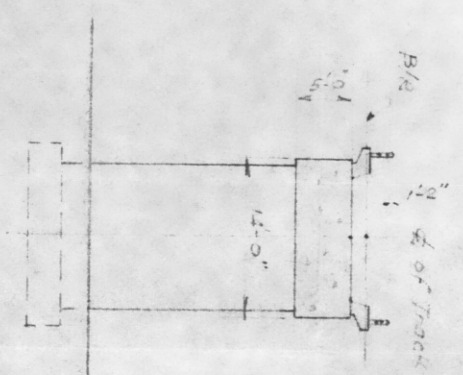

SECTION A-A

CANADIAN NATIONAL RAILWAYS	
ALBERTA S.W. 1/4	M.O. 9
SAVIER-JANPER HIGHWAY UNDERCROSSING	
OFFICE OF ENGINEER OF DIVISION 3 STRUCTURES	
SCALE 1"=10'-0"	DATE 2/1/65
SK. 65 B	