



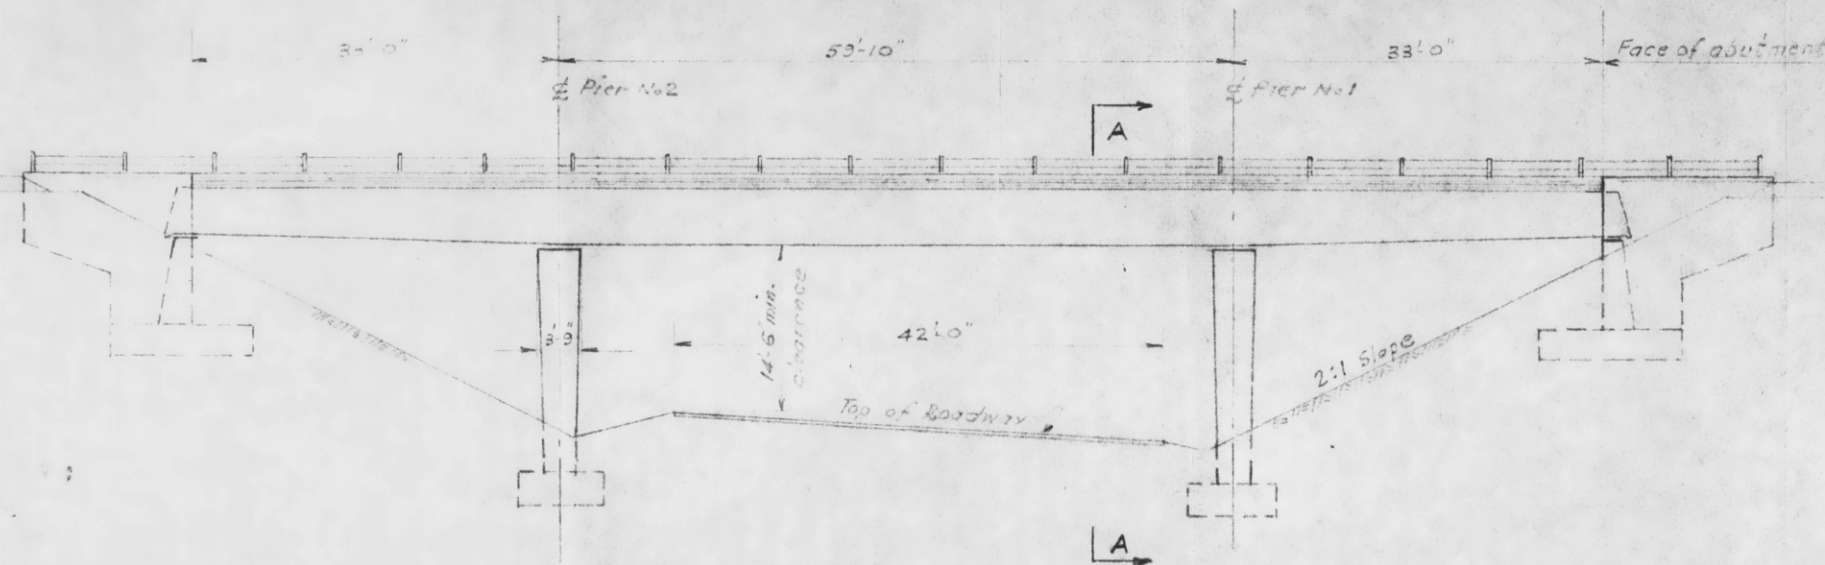

ELEVATION
SCALE: 1" = 10'-0"

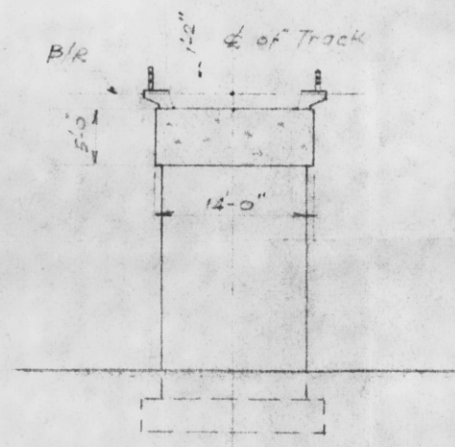

SECTION A-A

CANADIAN NATIONAL RAILWAYS		
ALBRED A SUBDIV.	M. 09	
SANDY-JASPER HIGHWAY UNDERCROSSING		
OFFICE OF ENGINEER OF BRIDGES & STRUCTURES		
SCALE: 1" = 10'-0"	DRAWN BY: A.O.	DATE: 22/1/65
SK. 65B		

RG 84, A-2-a, vol. 1614
File/dossier J60-23
pt 3

Parks Canada
Parcs Canada

National Archives of Canada
Archives nationales du Canada

001358