


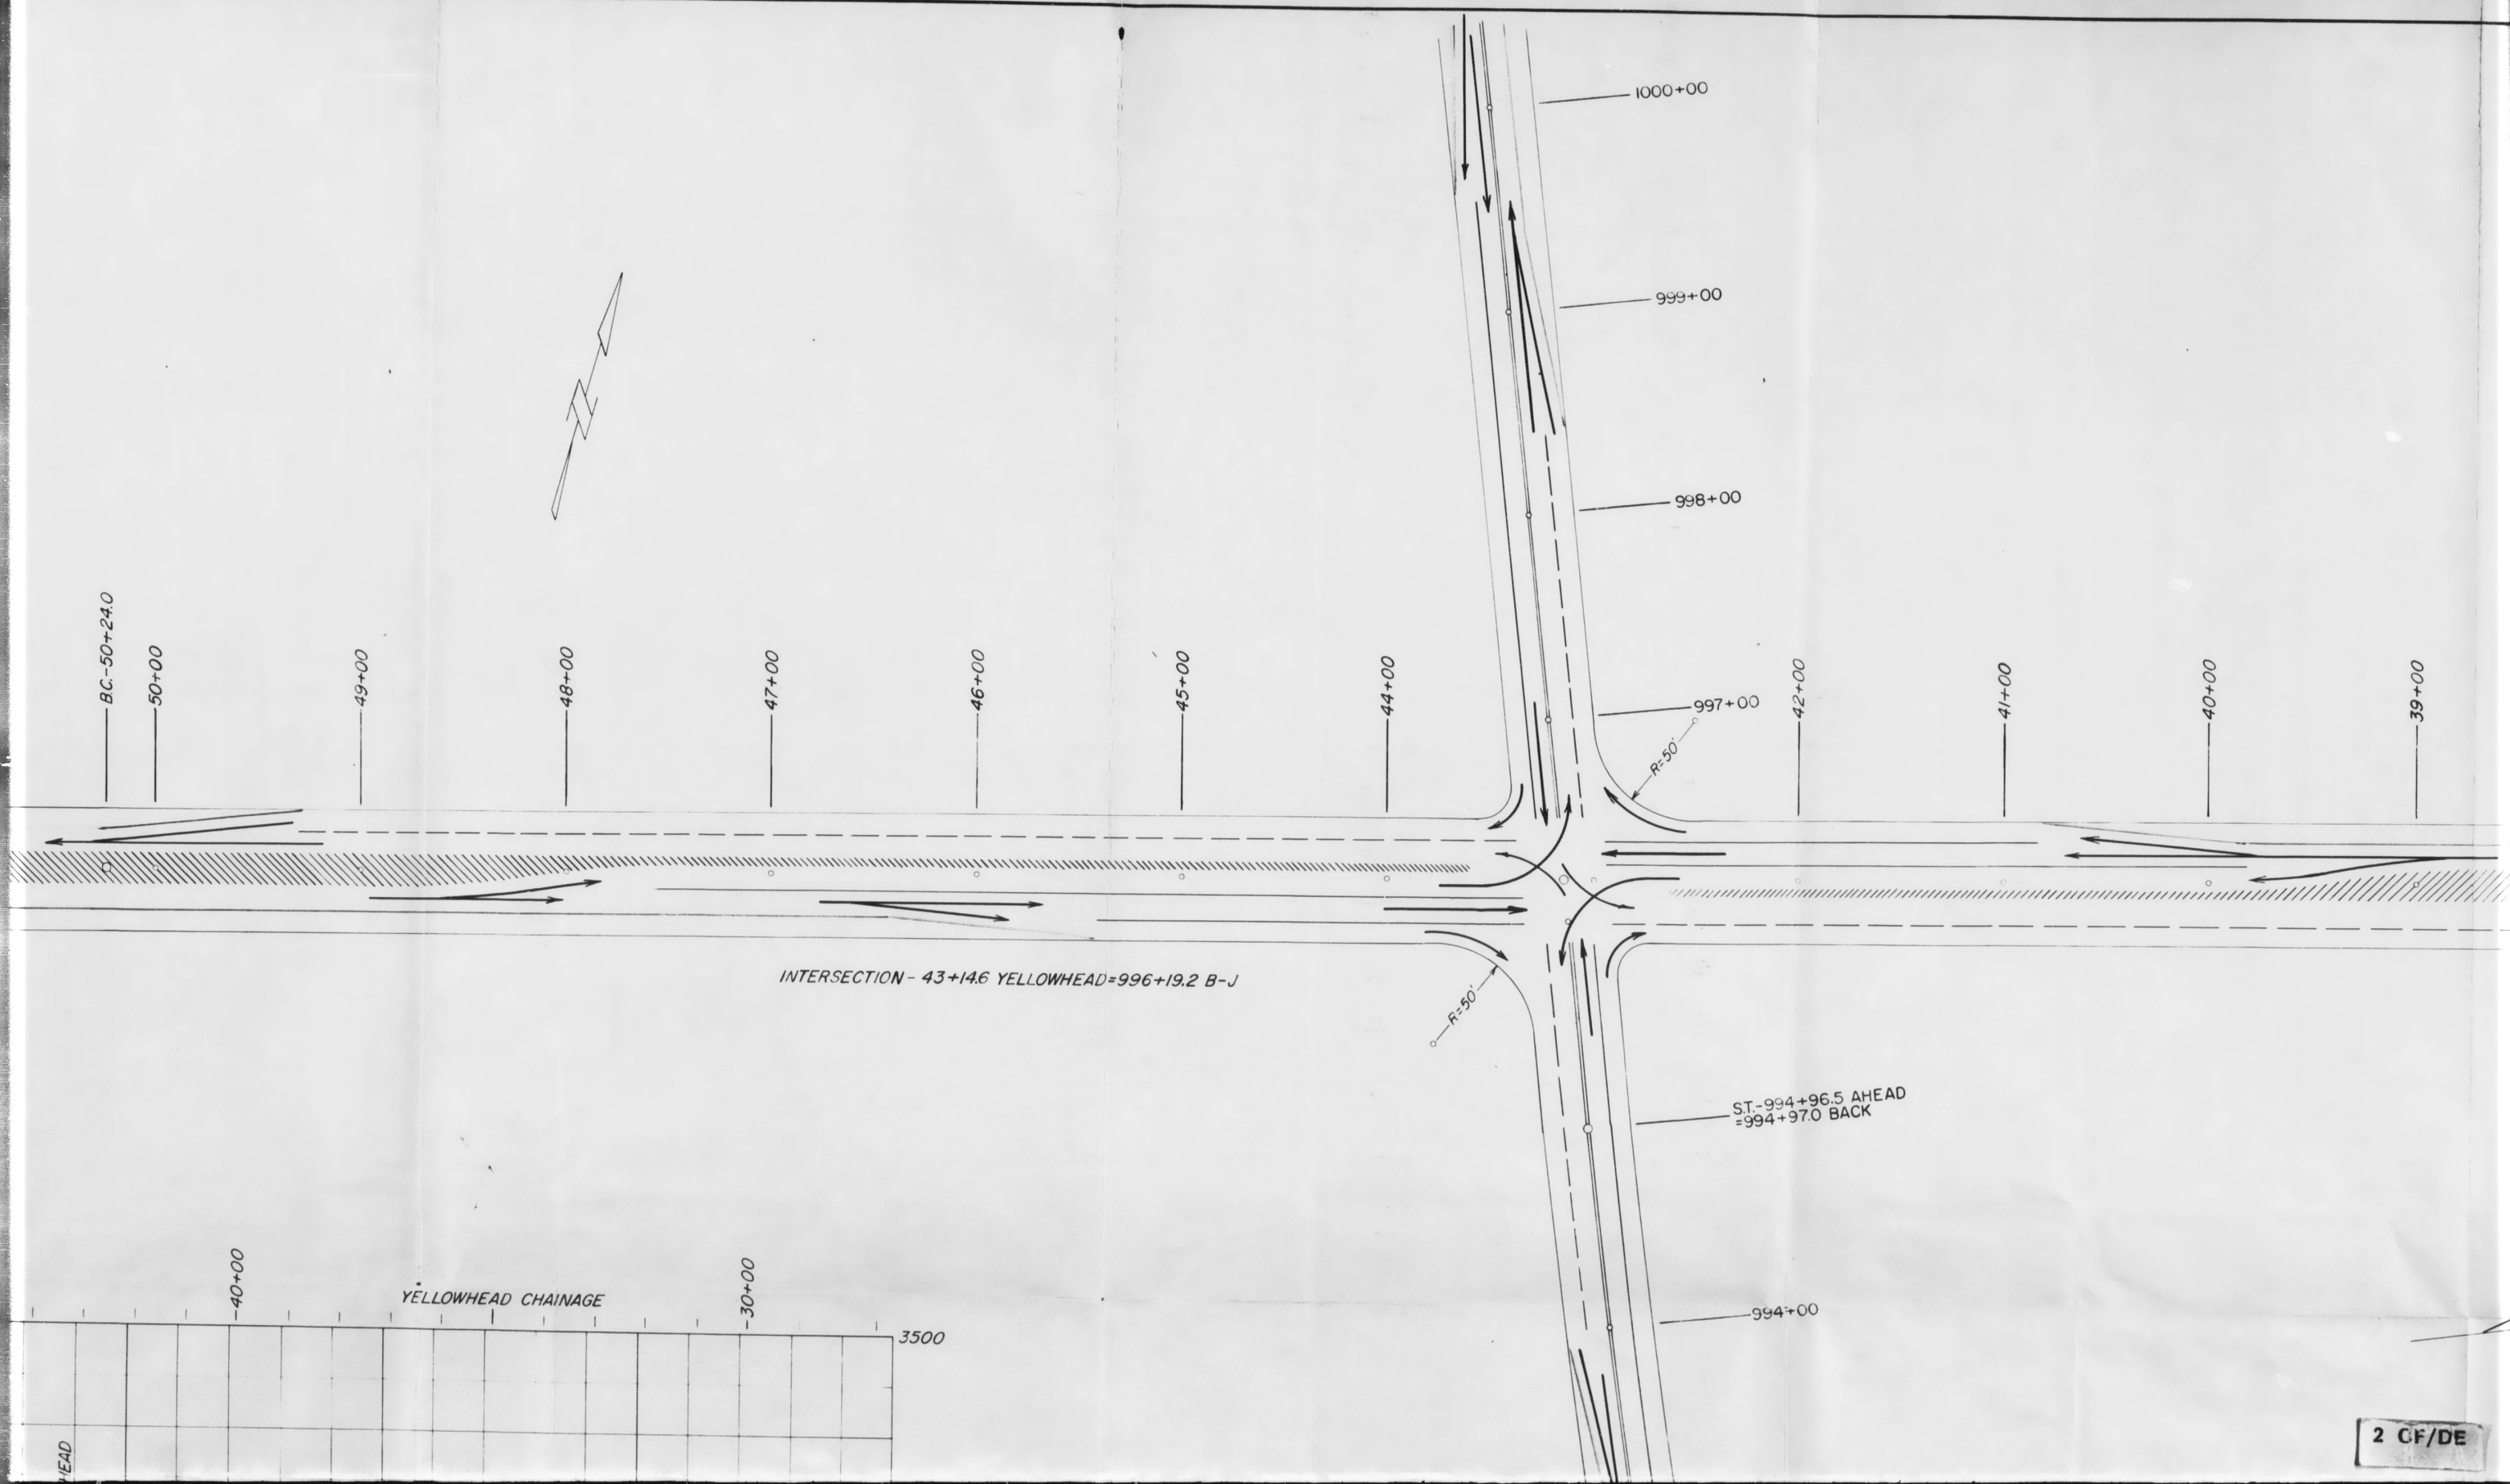

INTERSECTION - 43+14.6 YELLOWHEAD=996+19.2 B-J

ST-994+96.5 AHEAD
=994+97.0 BACK

YELLOWHEAD CHAINAGE

3500