




CANADIAN ARCHITECT AND BUILDER.

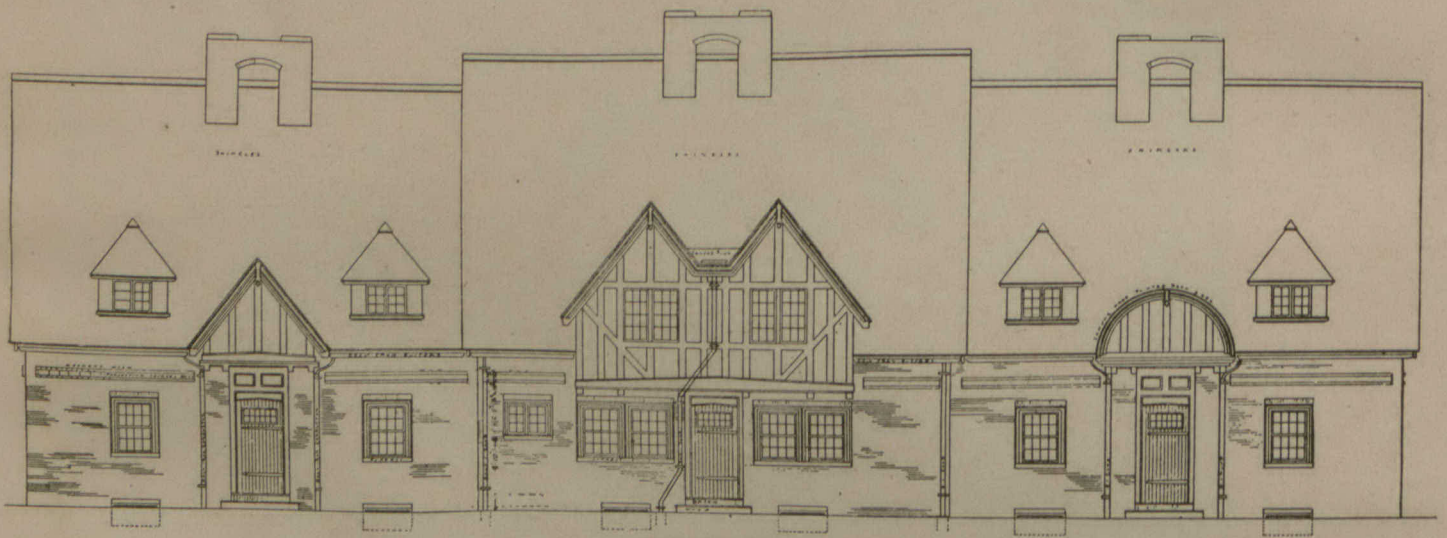

FRONT ELEVATION.

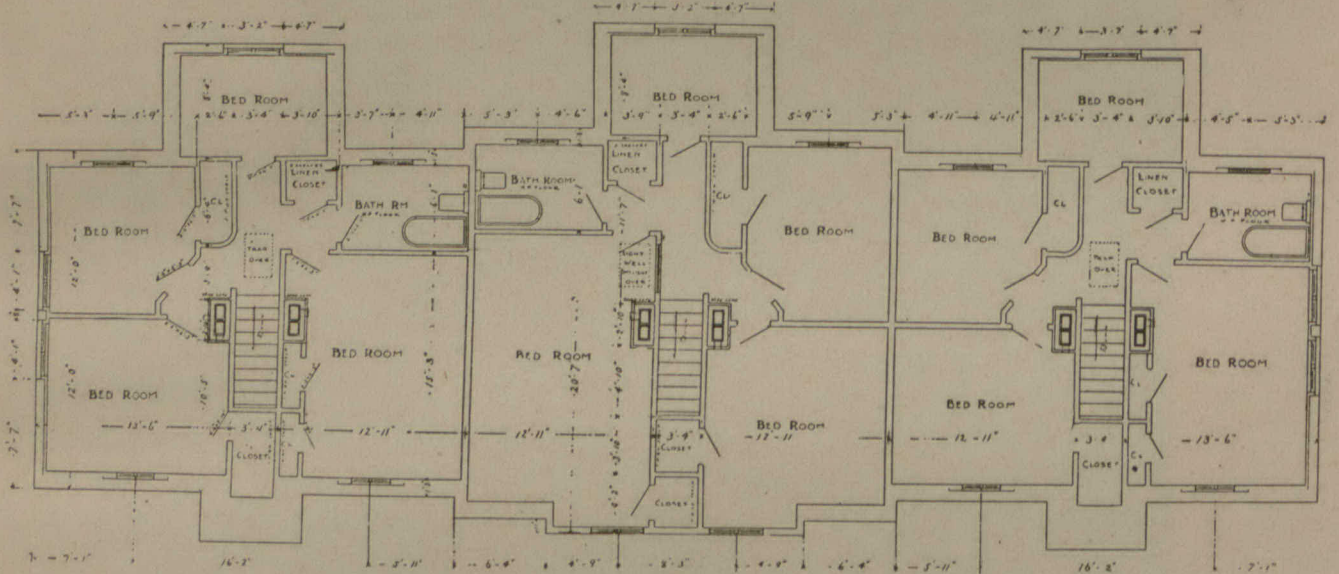

SECOND FLOOR PLAN.

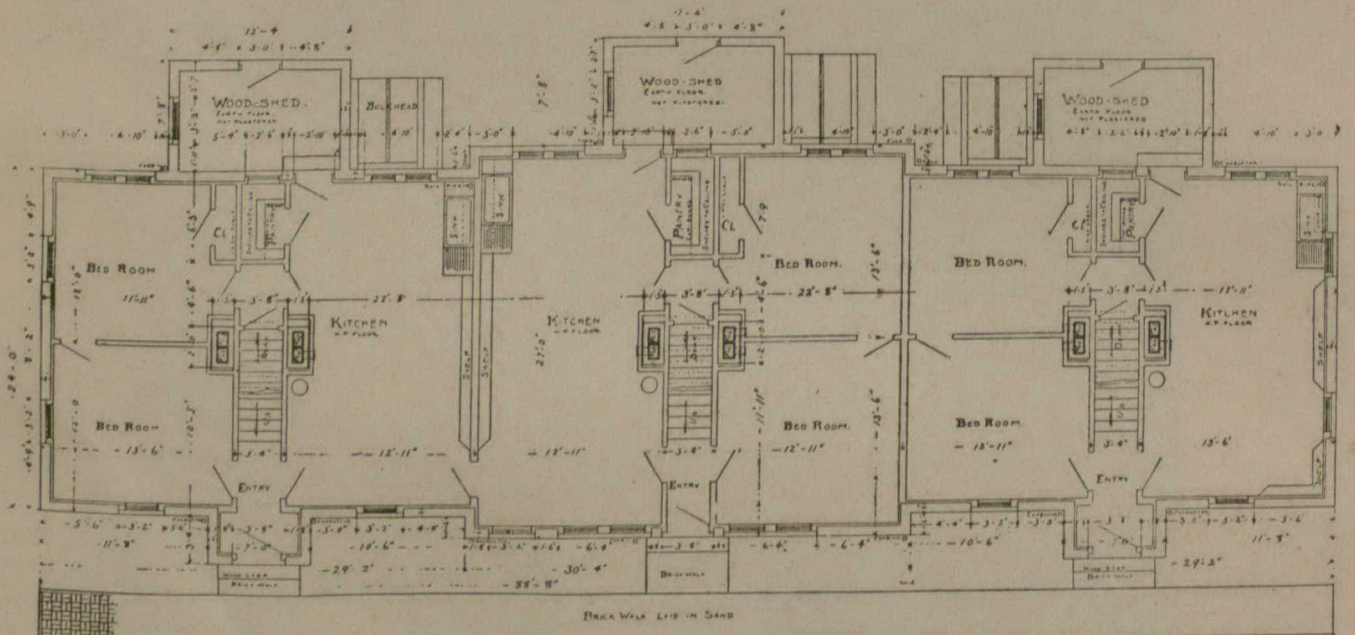

FIRST FLOOR PLAN.

FARM COTTAGES, ESTATE CHARLES FRANCIS ADAMS, ESQ., LINCOLN, MASS.
 PHILIP B. HOWARD, ARCHITECT.

COTTAGES FROM THE "BRICKBUILDER."