

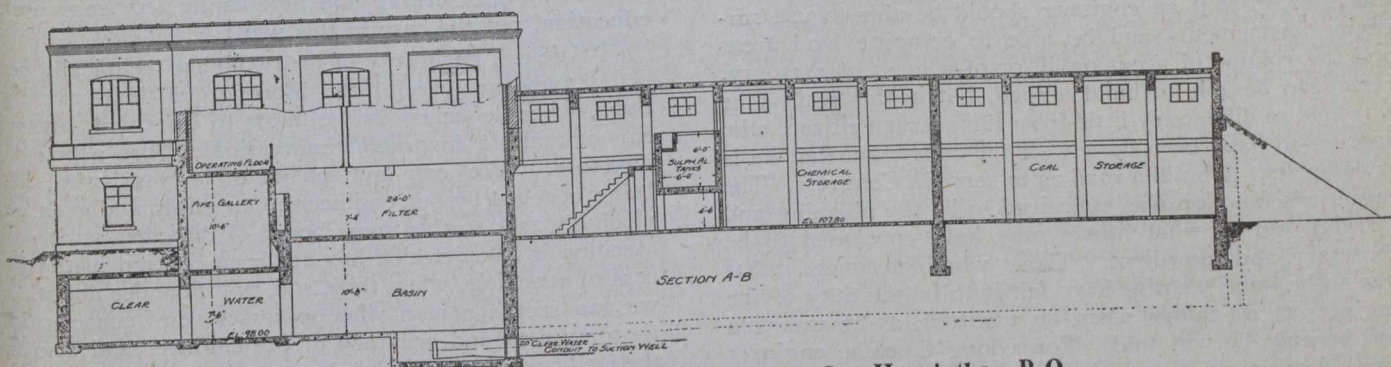


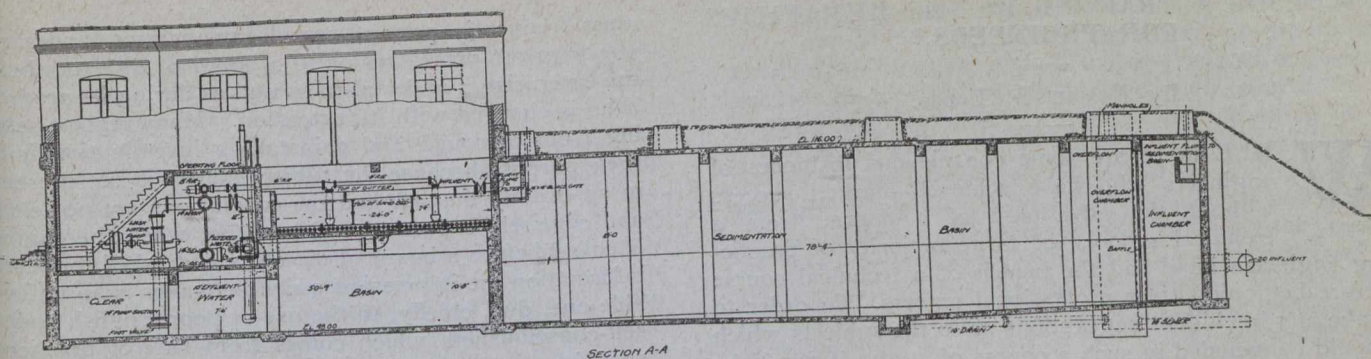

Sections Through Gravity Filter Plant, St. Hyacinthe, P.Q.

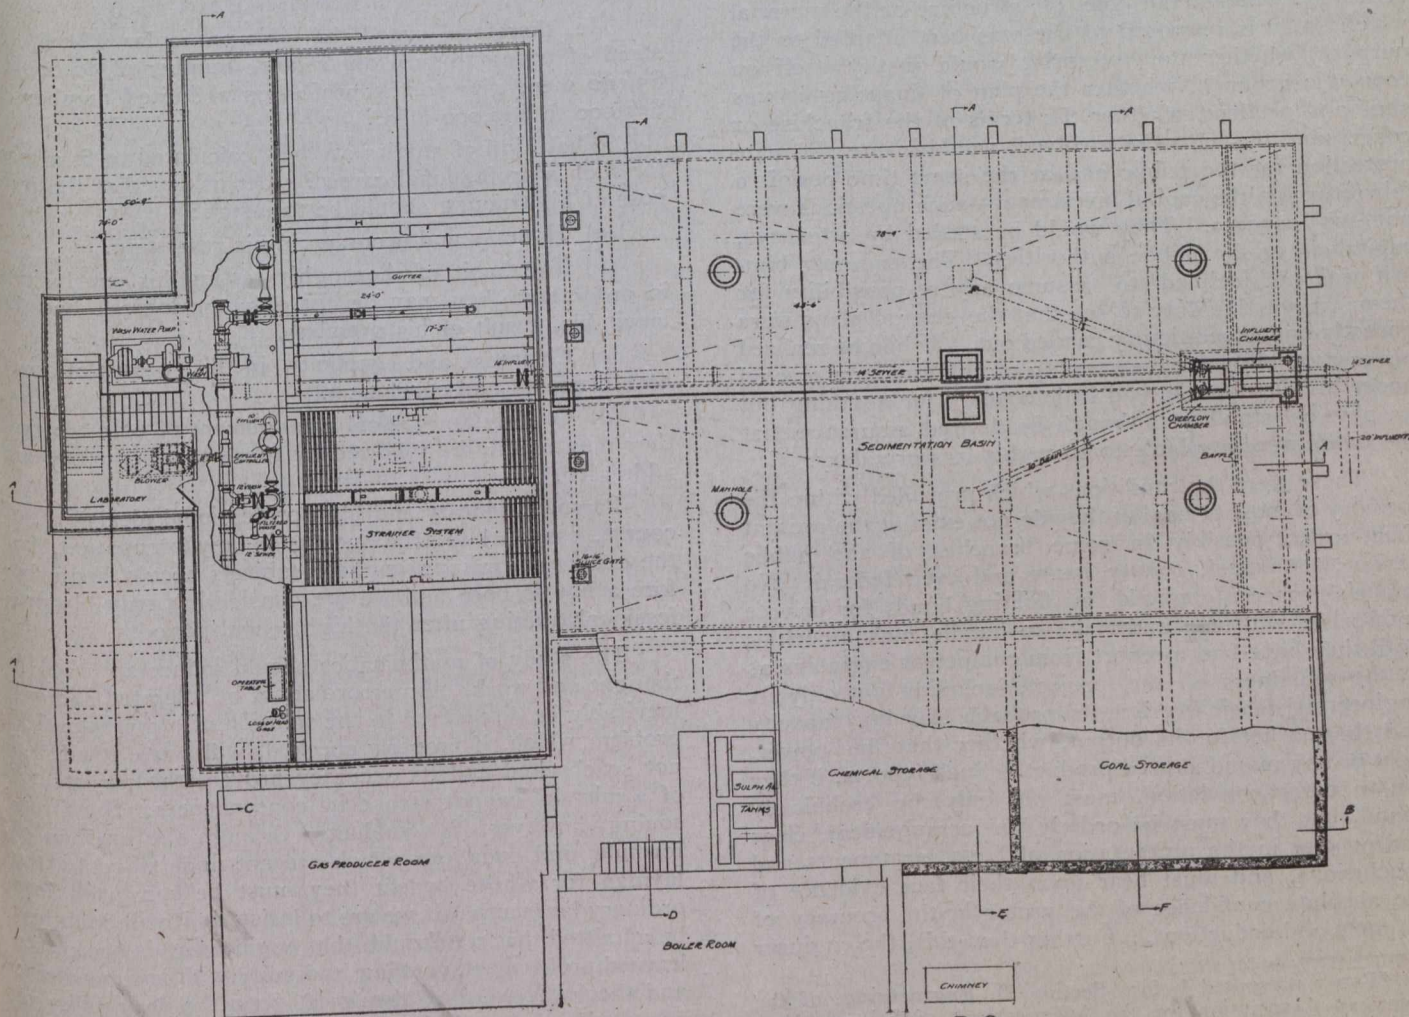

Plan of Gravity Filter Plant, St. Hyacinthe, P.Q.