


FIGURE 1

REACTOR ROOM

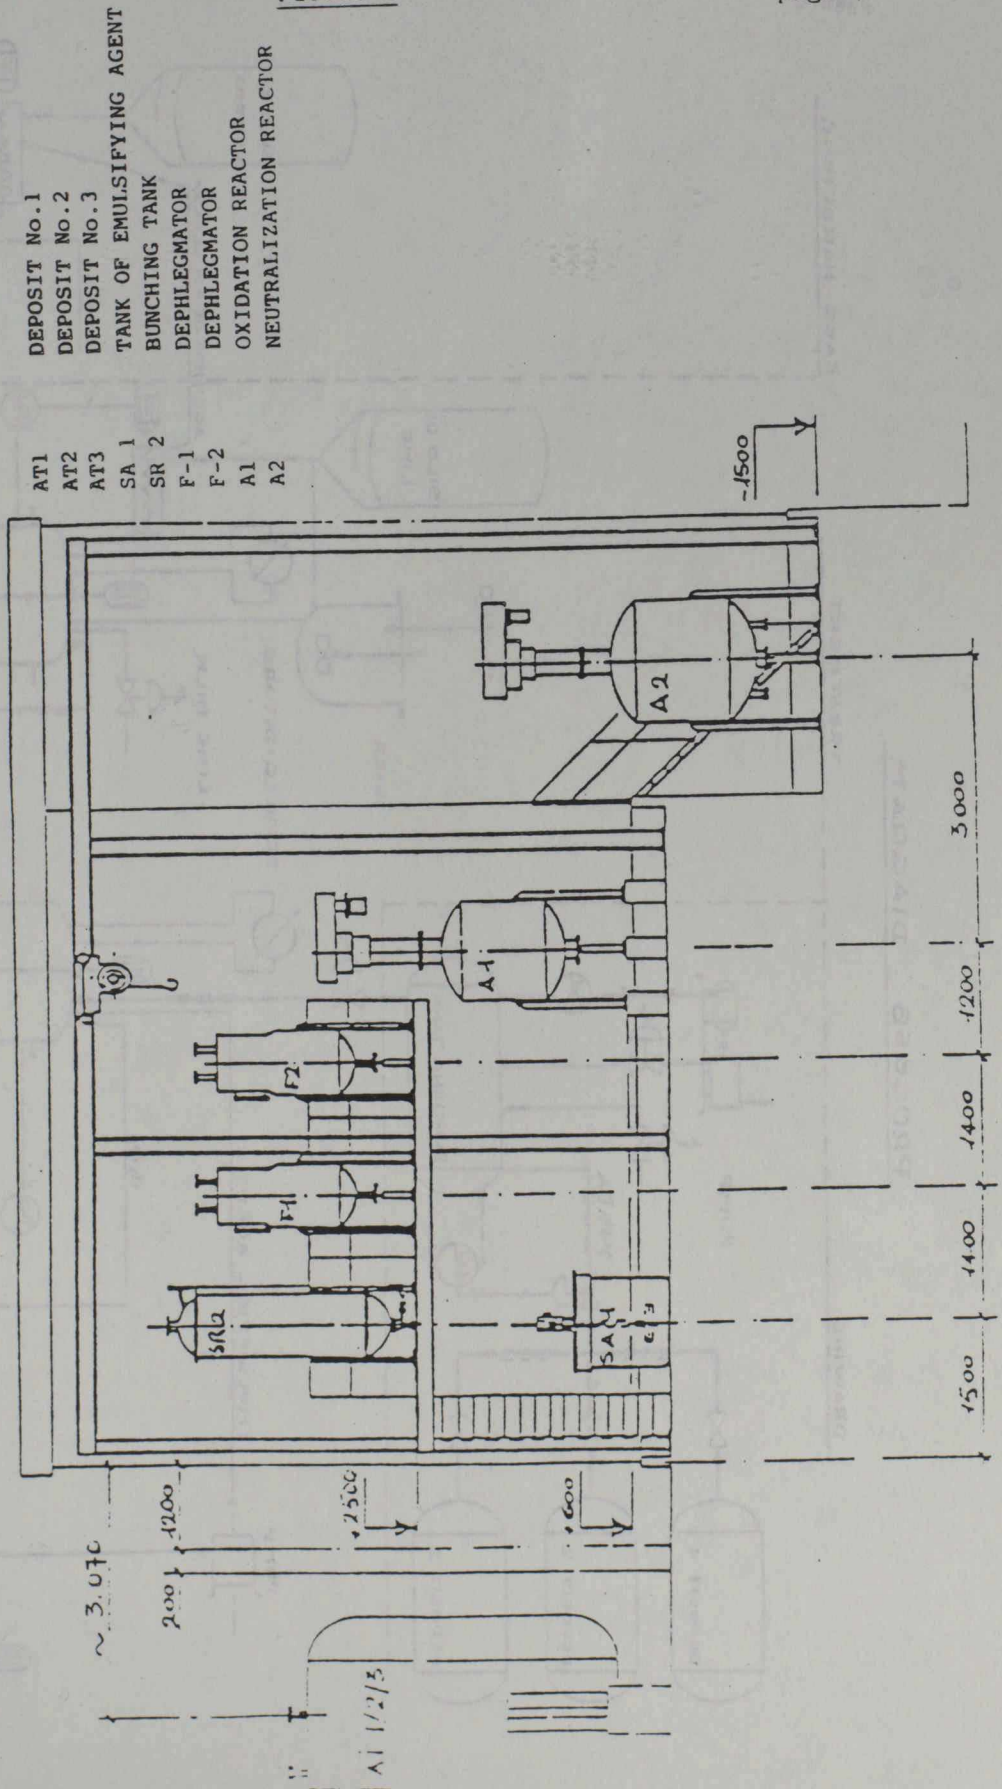

- DEPOSIT No. 1
- DEPOSIT No. 2
- DEPOSIT No. 3
- TANK OF EMULSIFYING AGENT
- BUNCHING TANK
- DEPHLEGMATOR
- DEPHLEGMATOR
- OXIDATION REACTOR
- NEUTRALIZATION REACTOR

- AT1
- AT2
- AT3
- SA 1
- SR 2
- F-1
- F-2
- A1
- A2

SCALE 1:60